
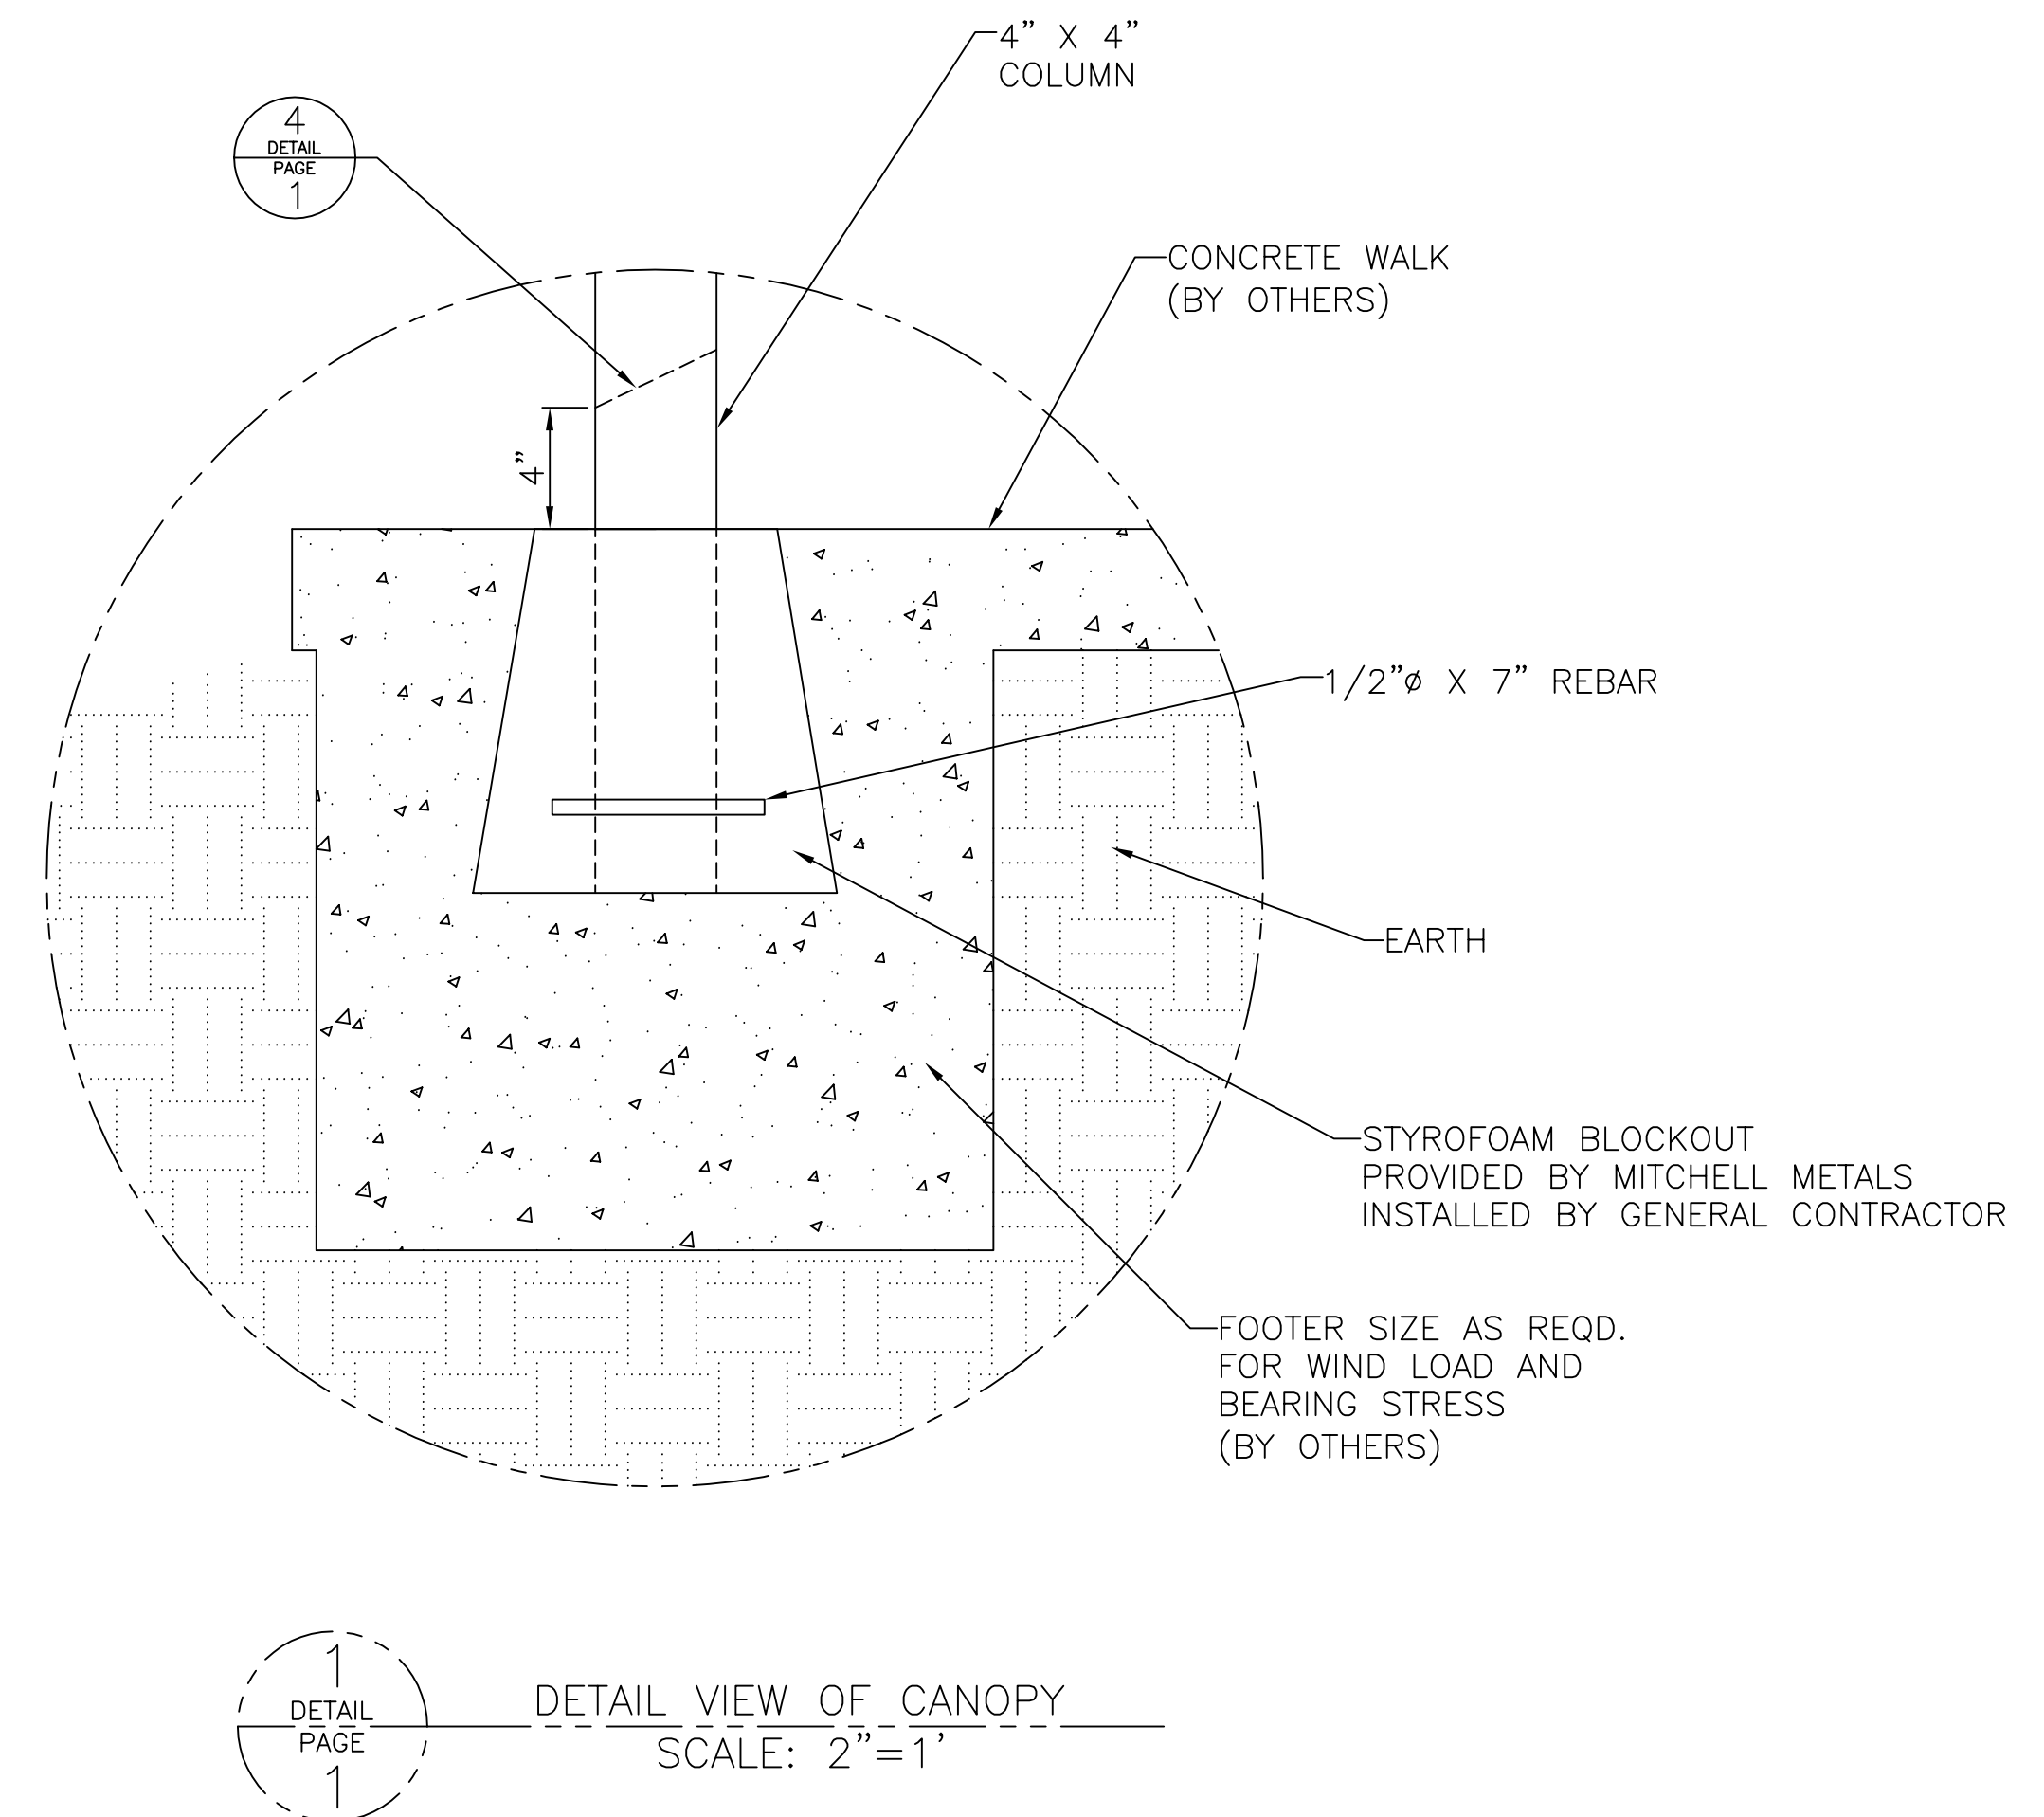
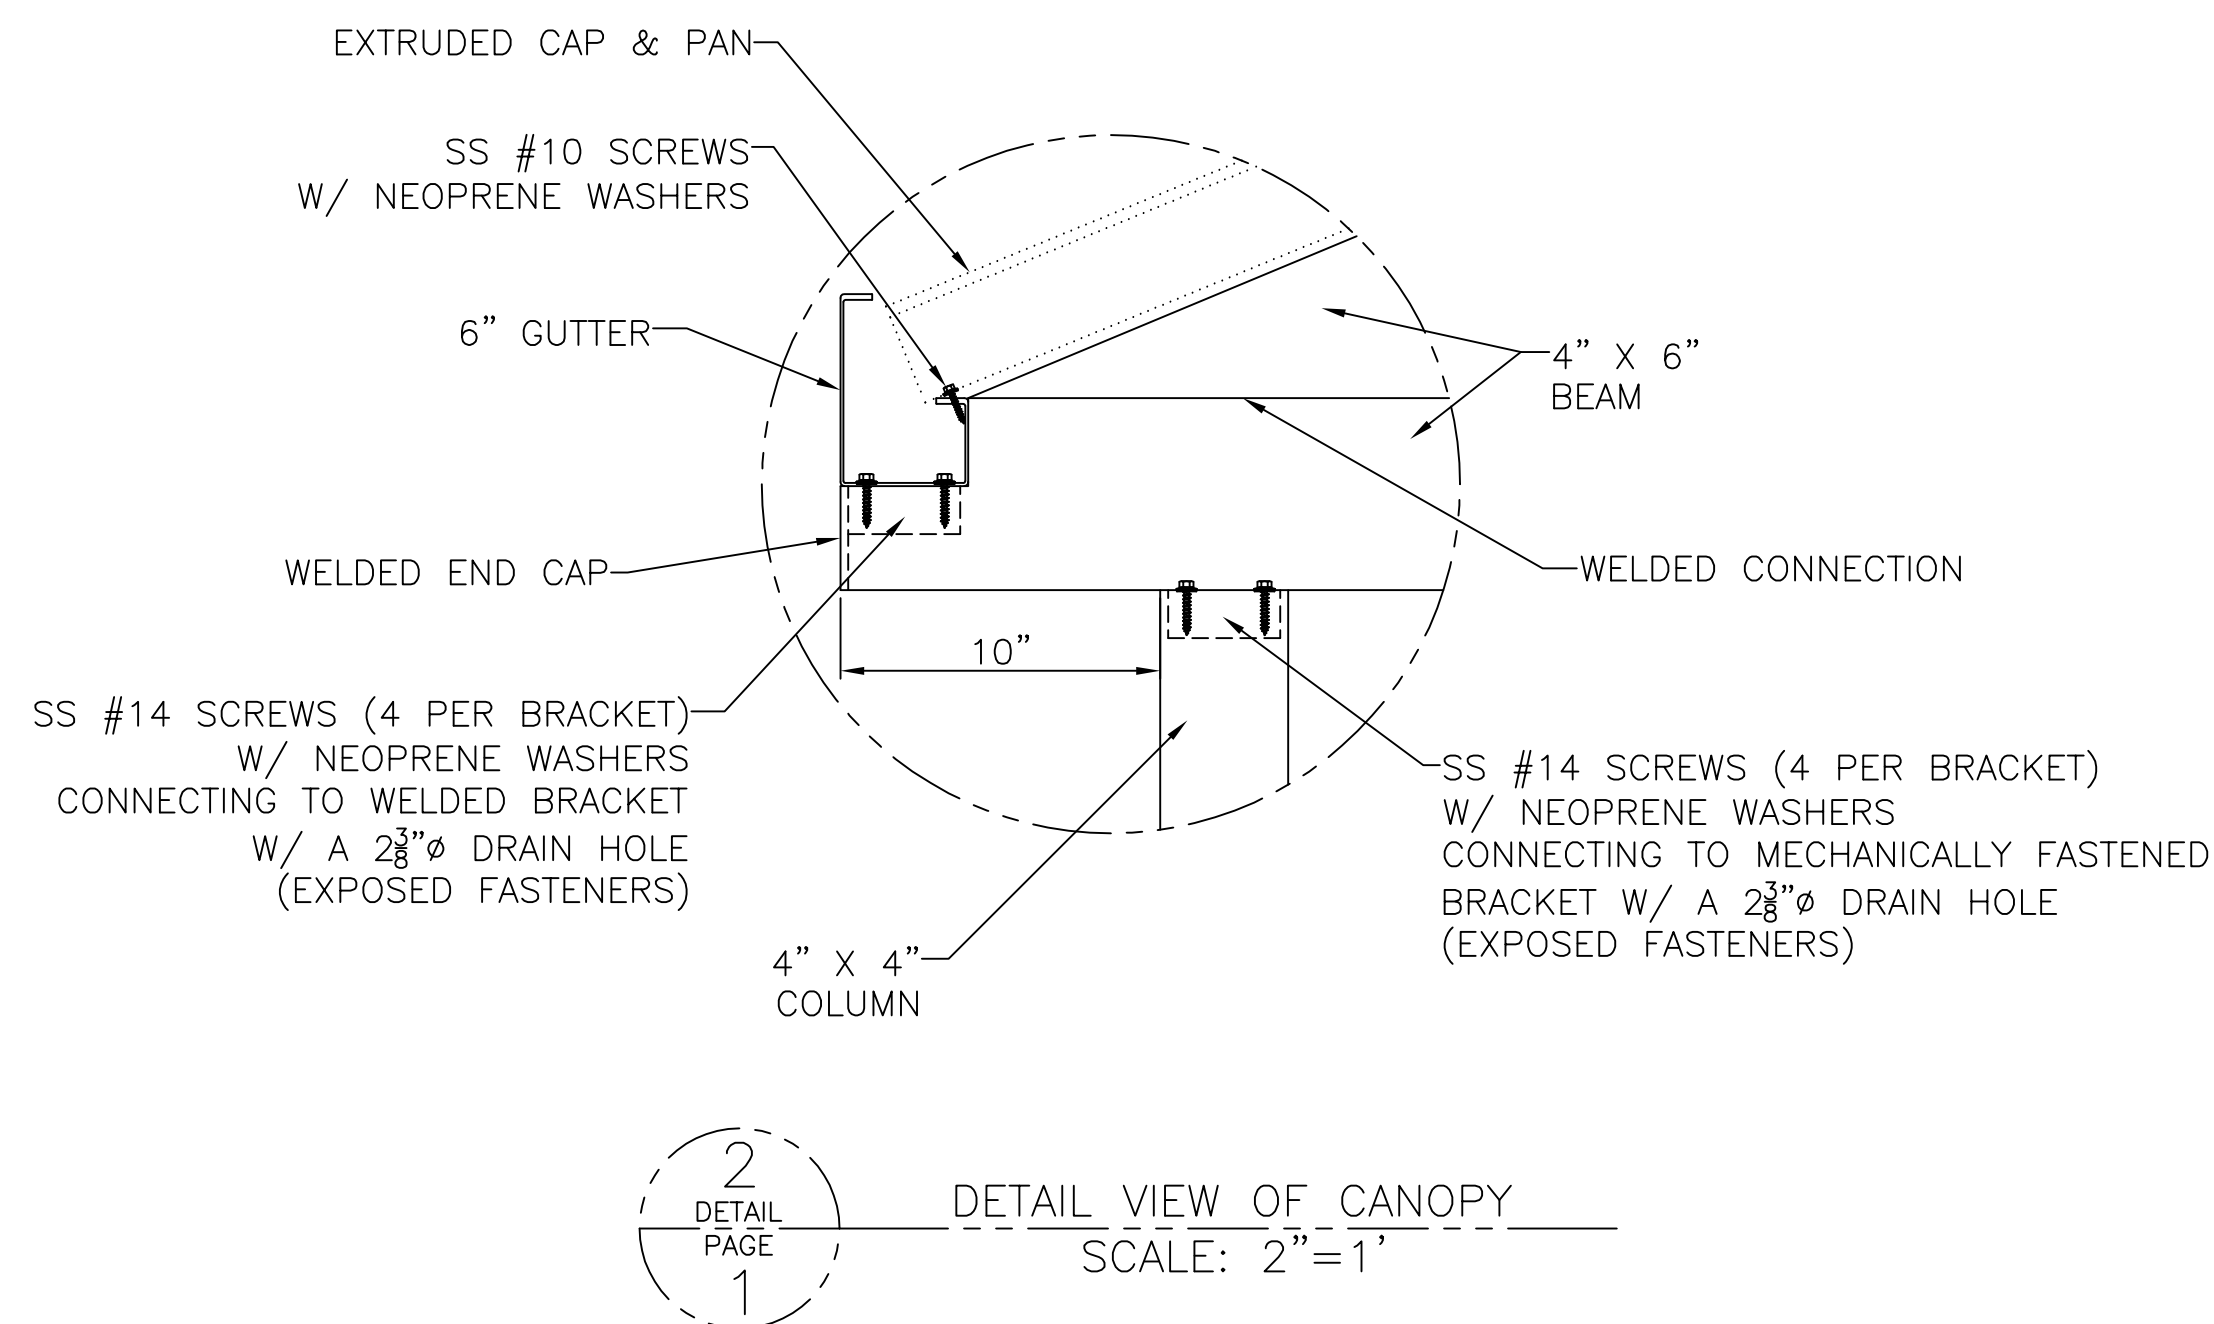
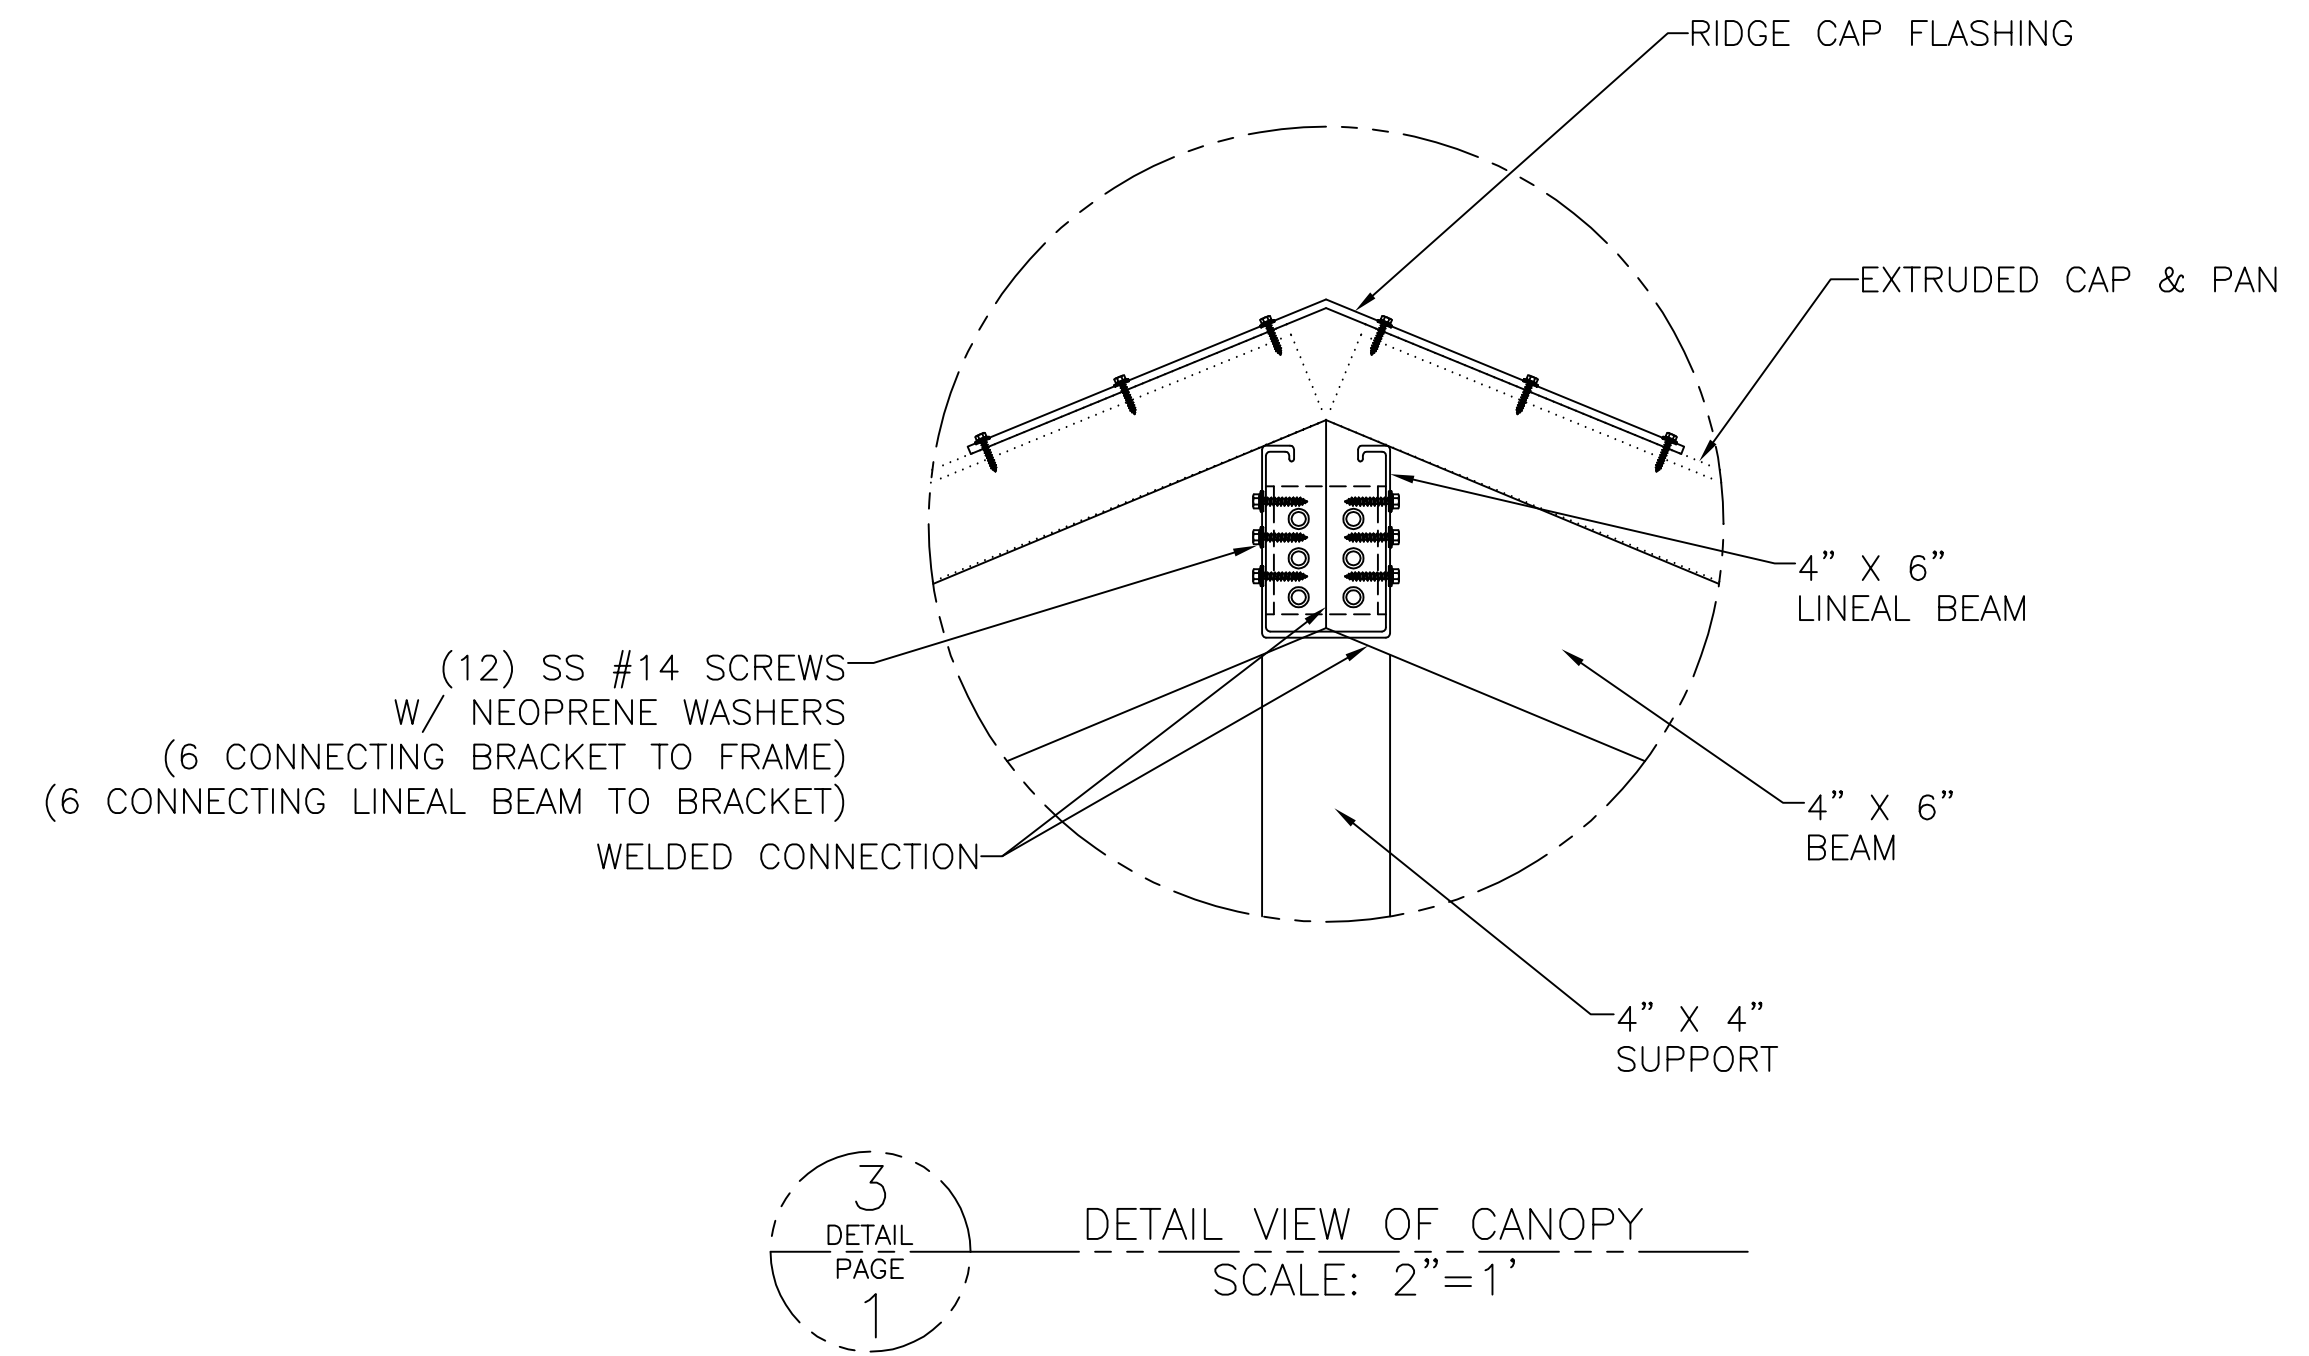


- NOTES:**
- HEIGHTS RECOMMENDED NOT TO EXCEED 12'-0" OR WIDTH OF CANOPY, WHICH EVER IS LOWER.
 - CANOPY CAN BE FABRICATED IN A VARIETY OF PITCHES & WIDTHS.

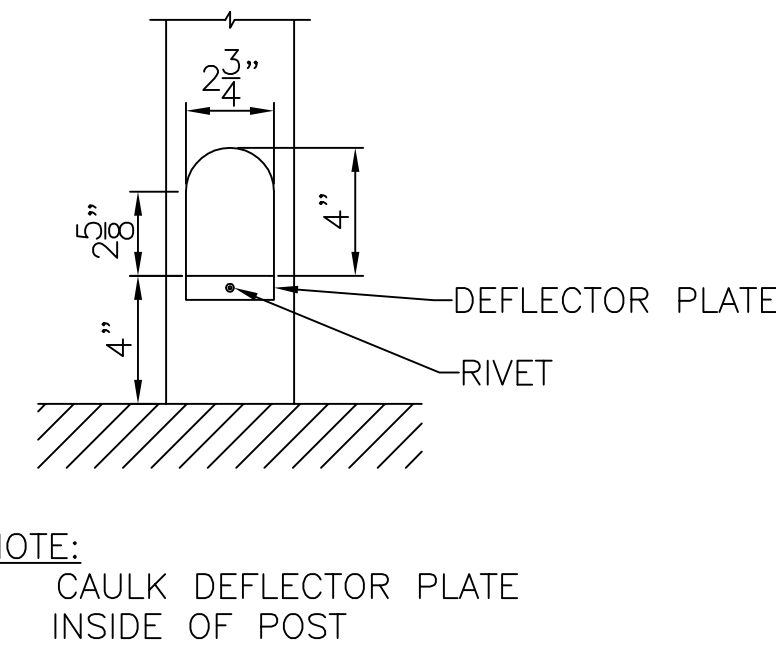

Revisions	#

General Contractor:	Arch:	SCALE: AS NOTED	DATE: 09-15-09
		DRAWN BY: WCH	DRAWING NUMBER:
			PAGE:

GABLED CANOPY W/ CROSS BEAMS