
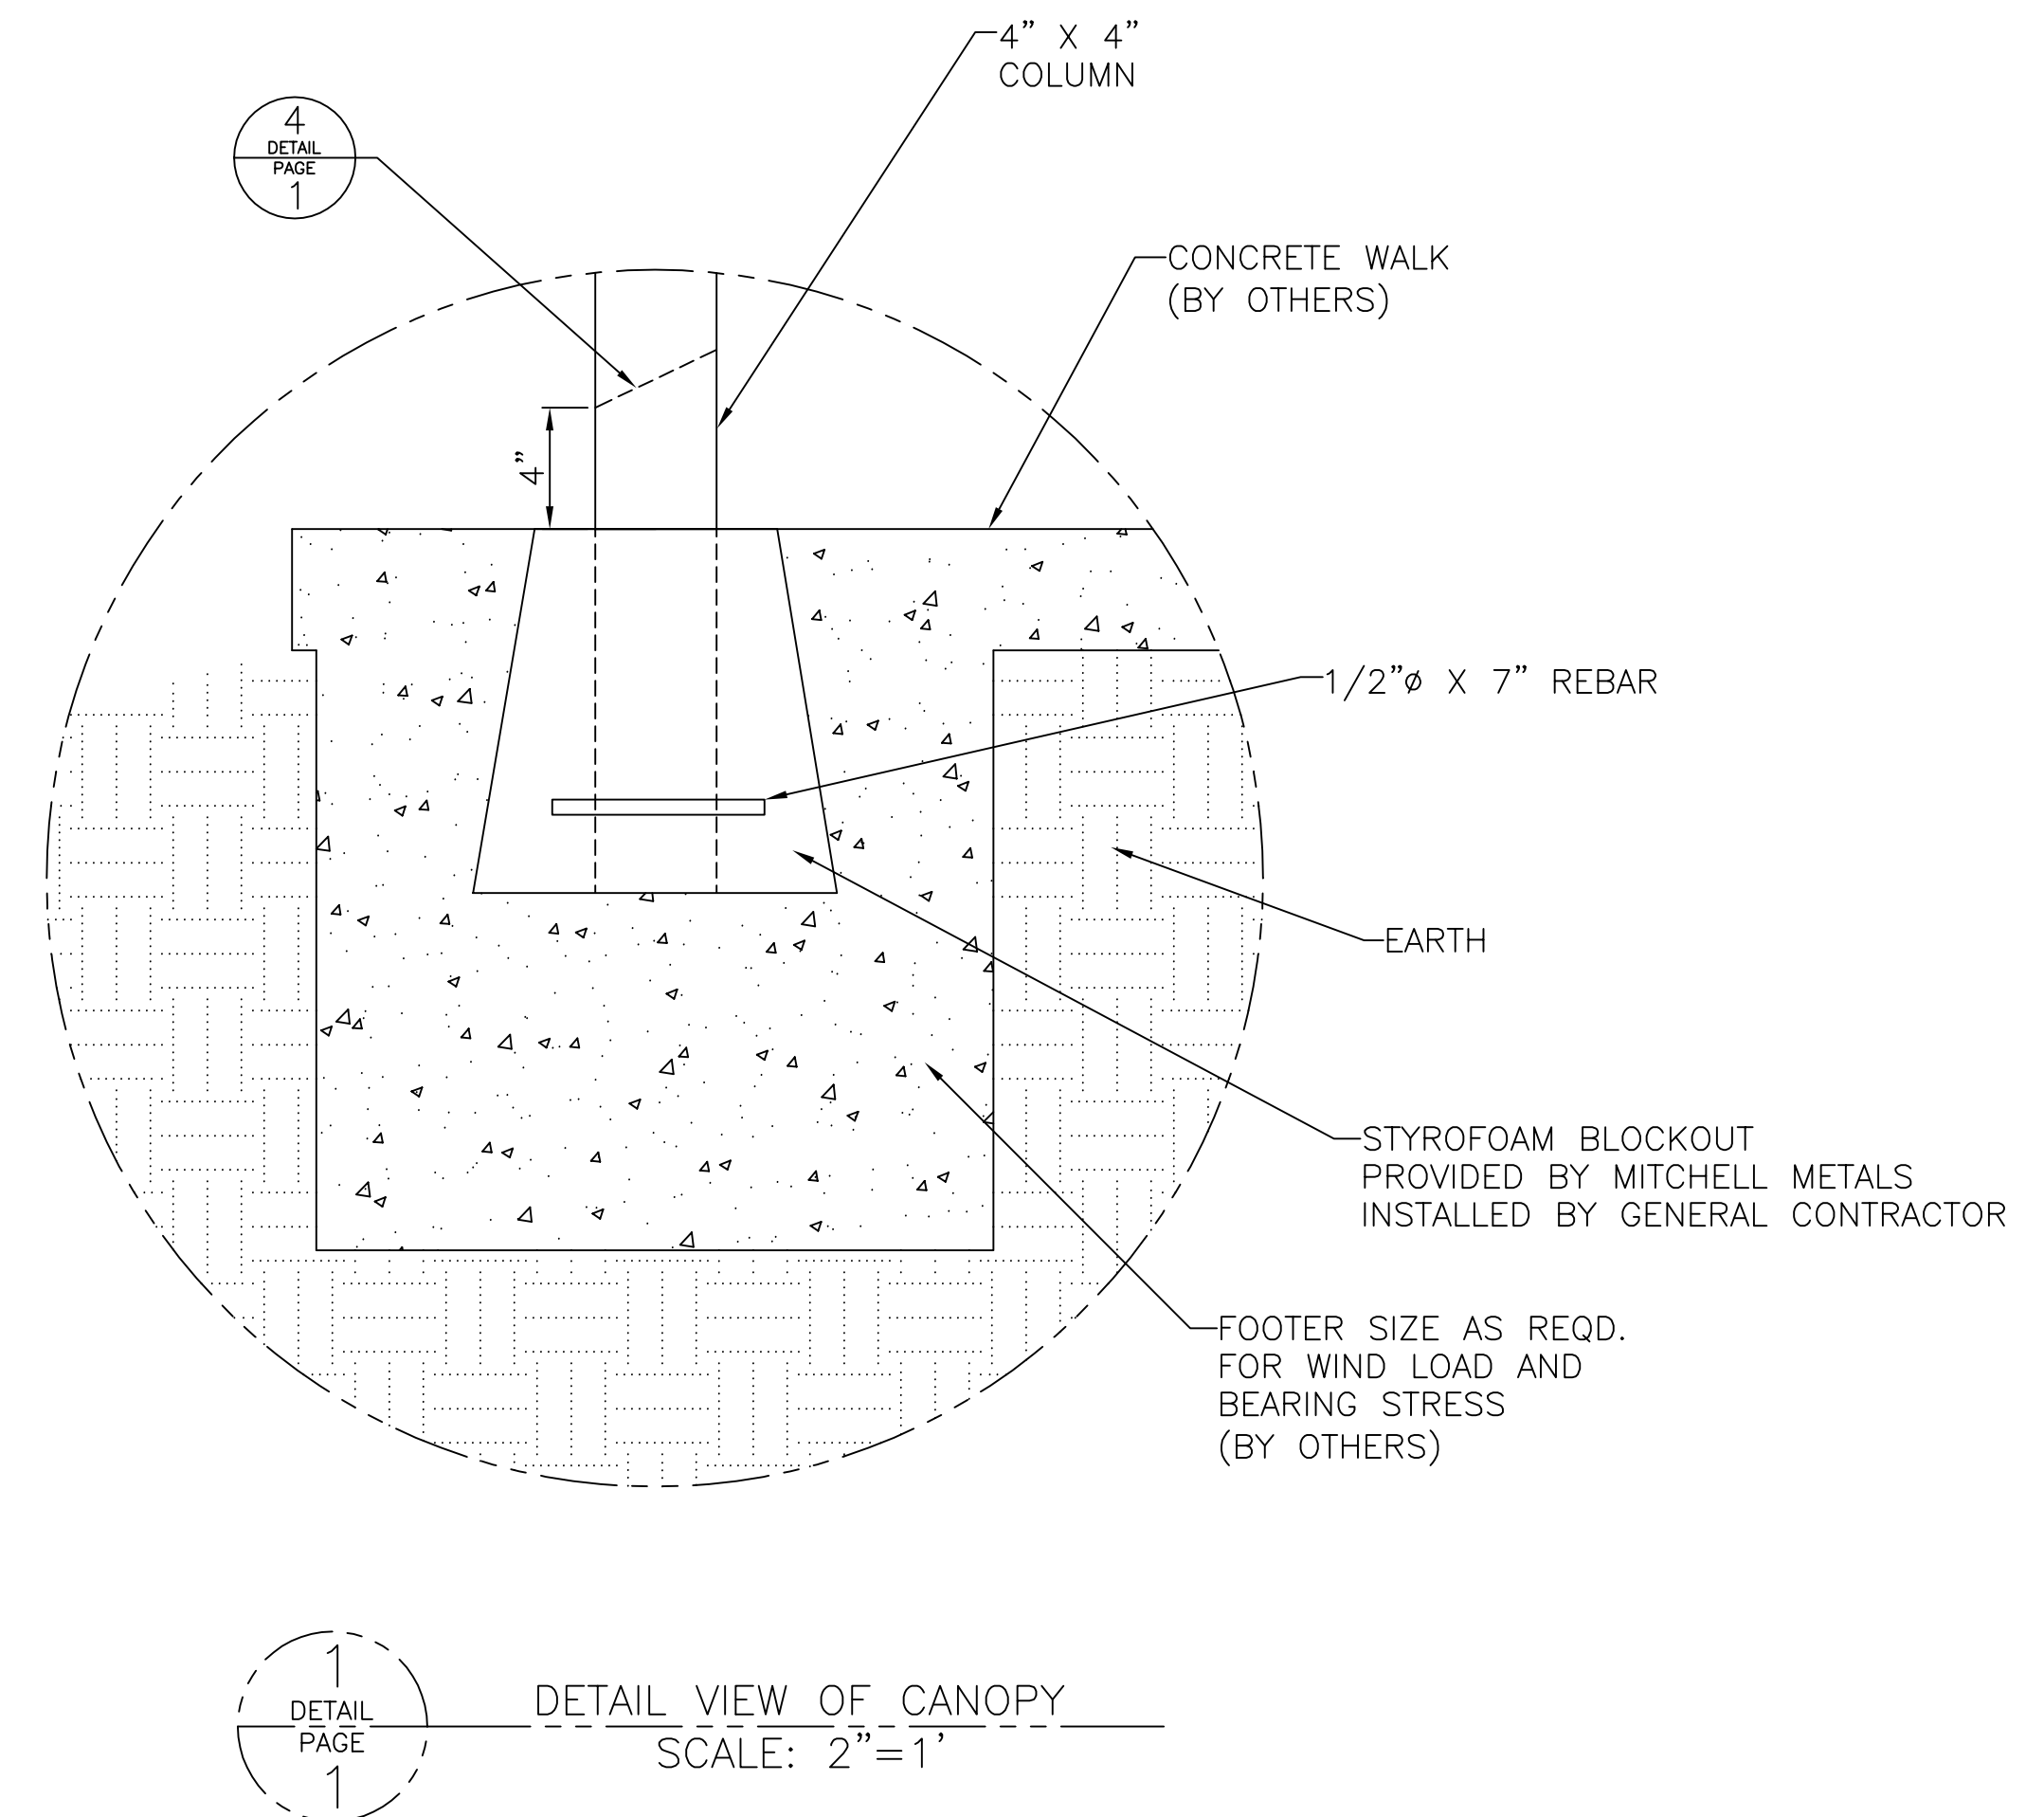
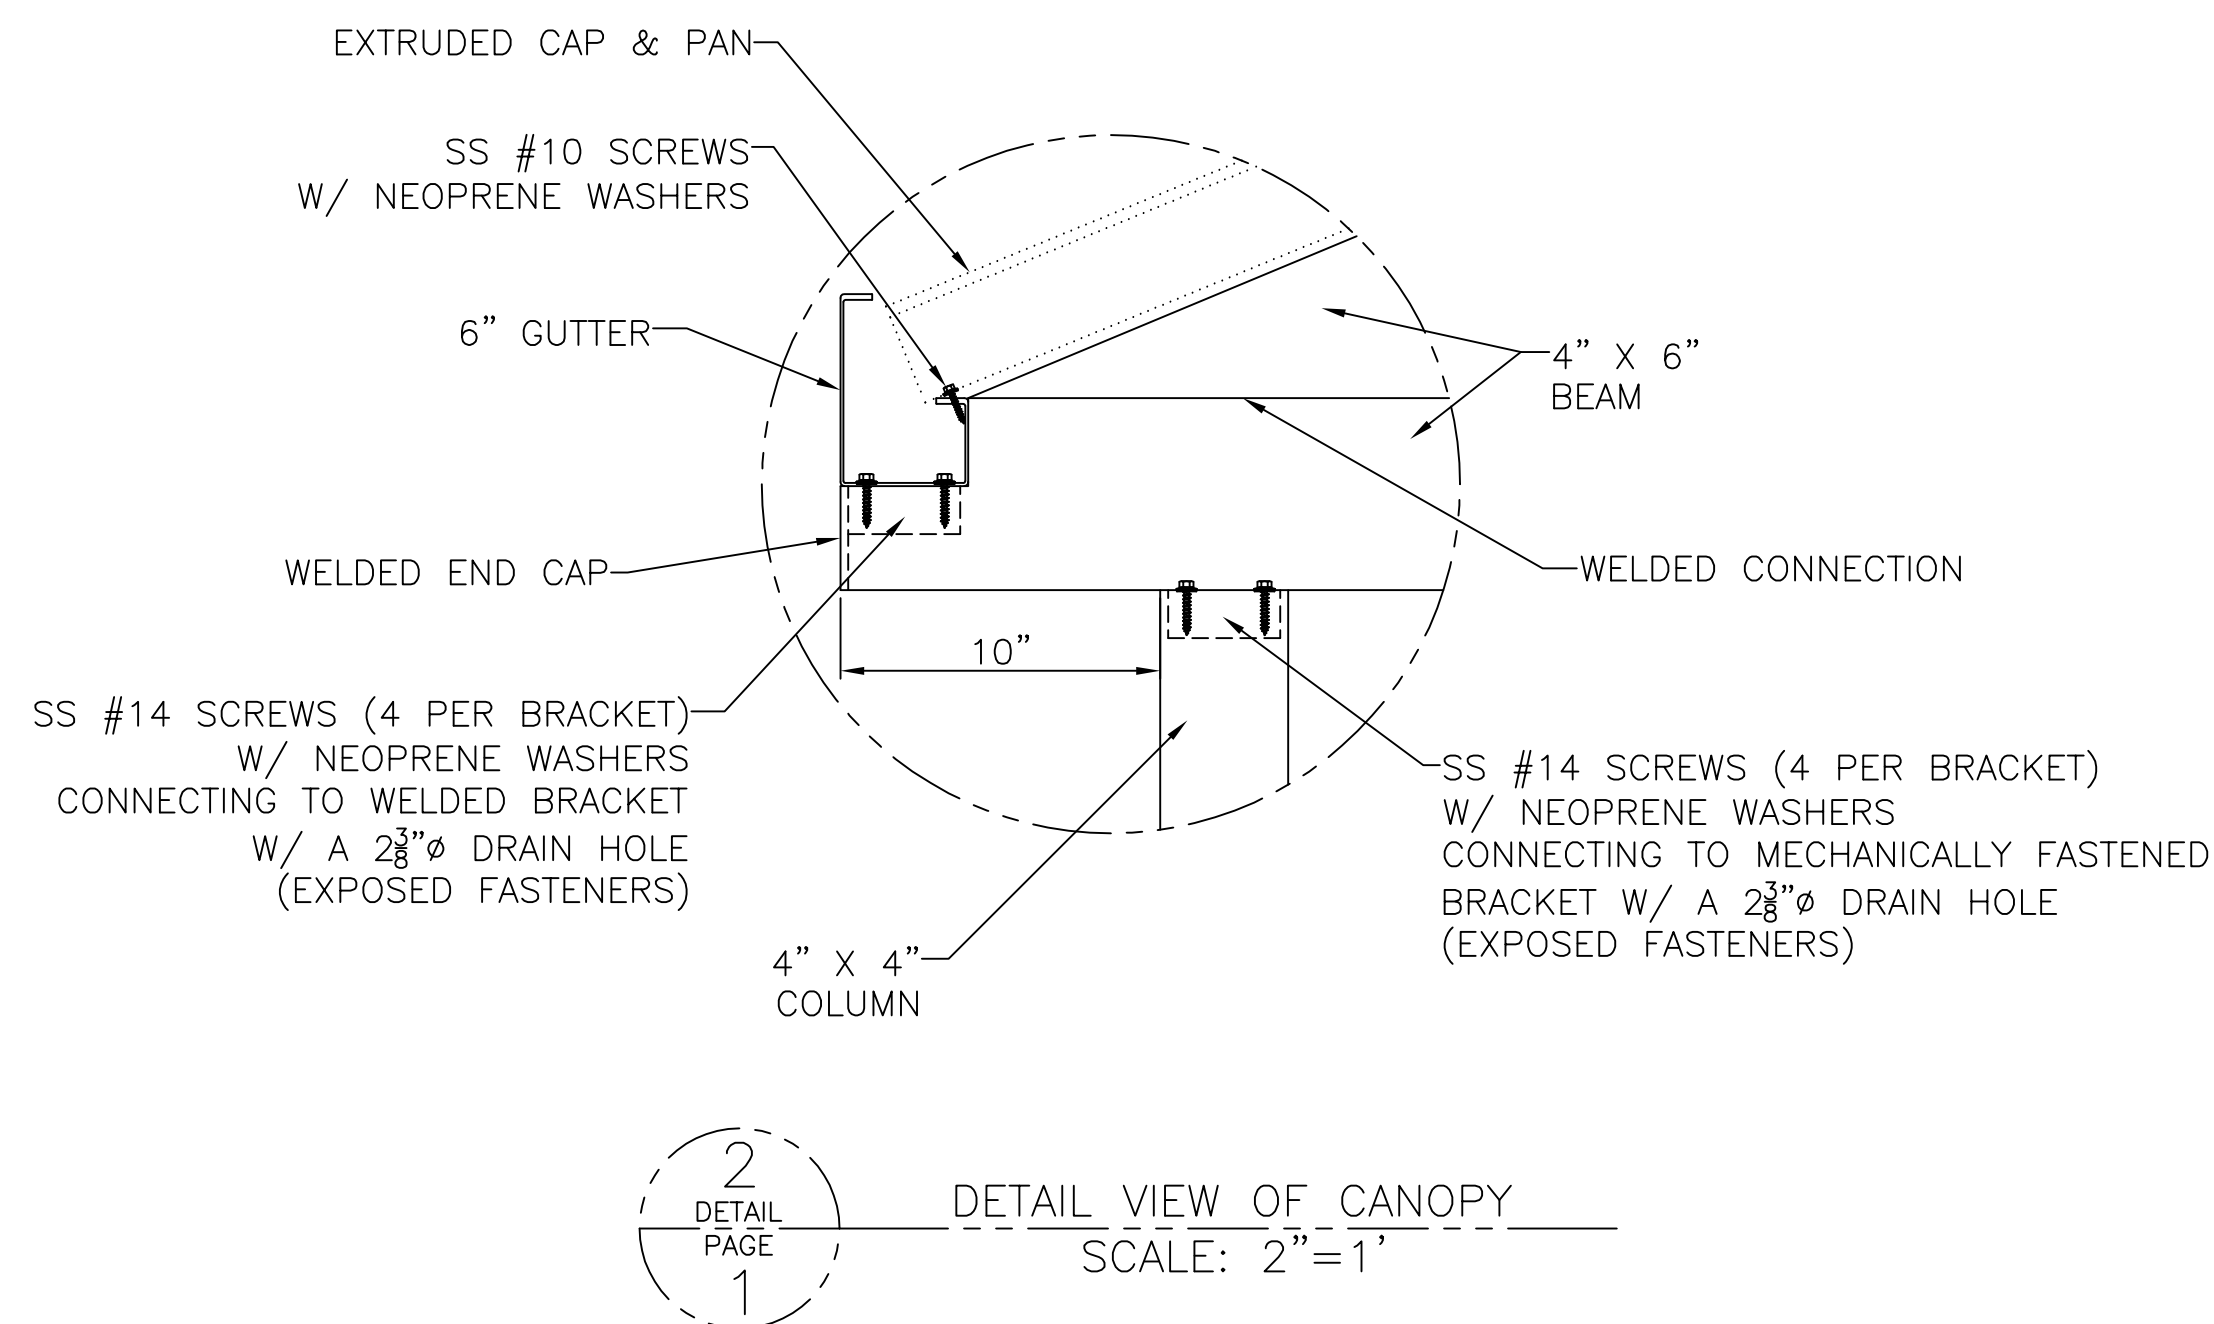
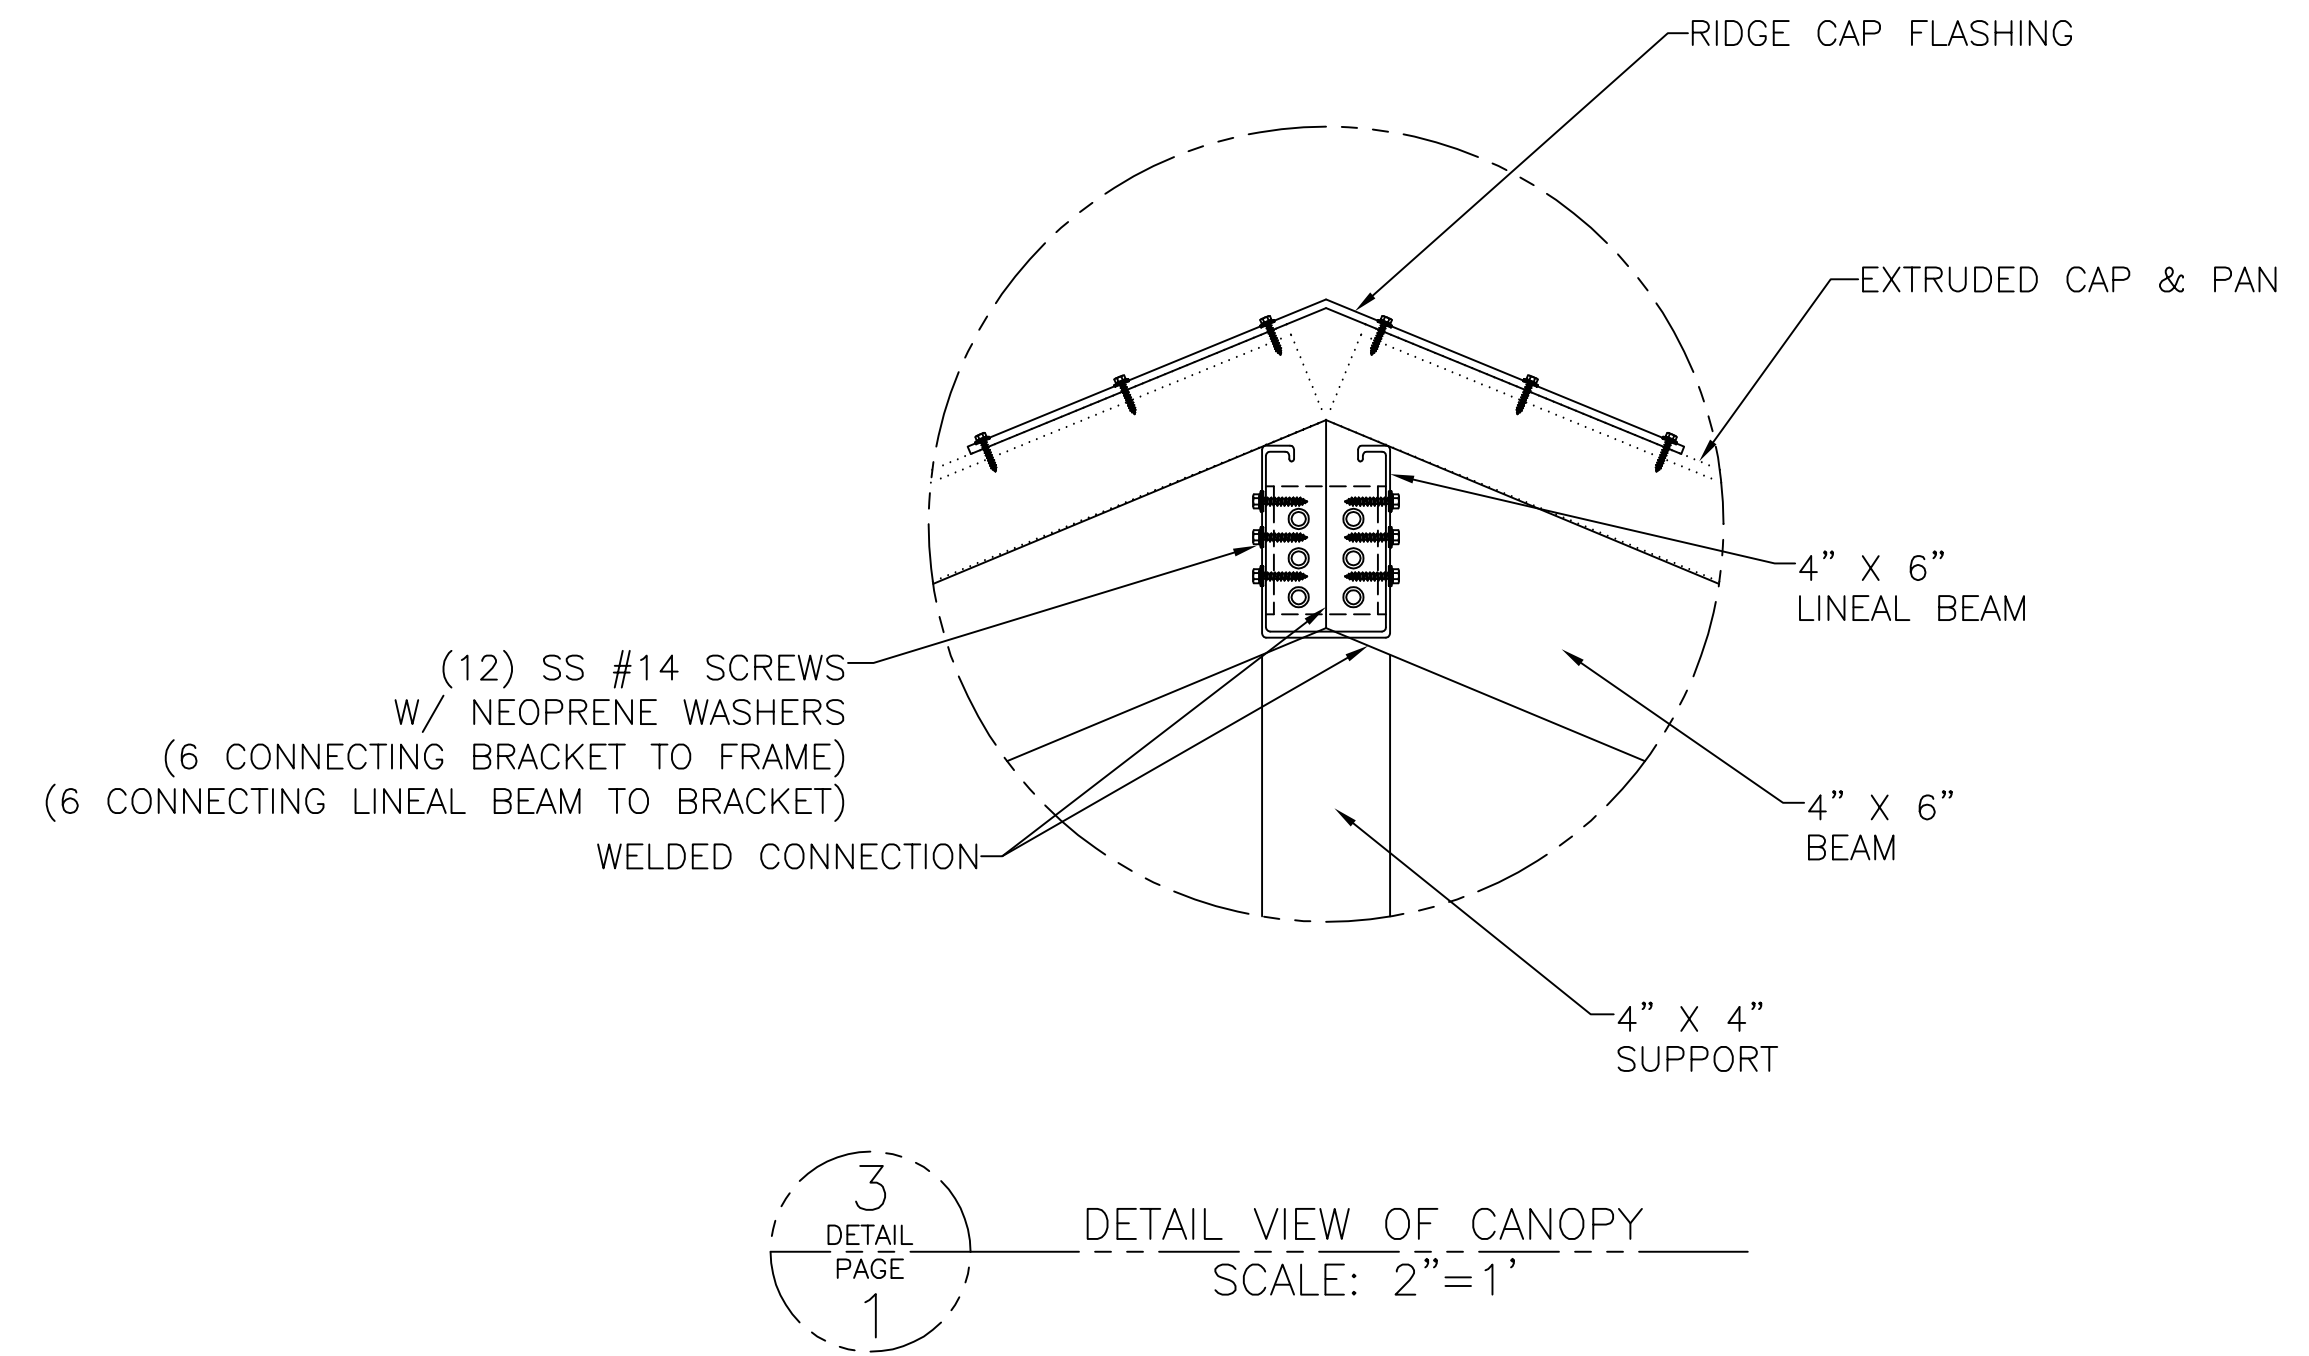


- NOTES:**
- HEIGHTS RECOMMENDED NOT TO EXCEED 12'-0" OR WIDTH OF CANOPY, WHICH EVER IS LOWER.
 - CANOPY CAN BE FABRICATED IN A VARIETY OF PITCHES & WIDTHS.

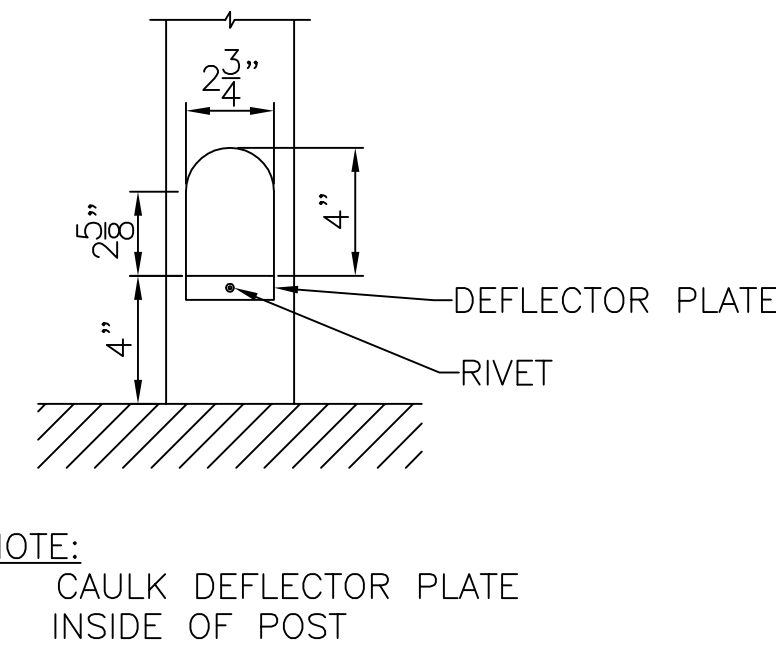

Revisions #

General Contractor:	Arch:	SCALE: AS NOTED	DATE: 09-15-09
Arch:	DRAWN BY: WCH	DRAWING NUMBER:	PAGE:

GABLED CANOPY W/ CROSS BEAMS