



A
DETAIL PAGE 1
SECTION VIEW OF CANOPY
SCALE: 1/2" = 1'

NOTES:


- HEIGHTS RECOMMENDED NOT TO EXCEED 12'-0" OR WIDTH OF CANOPY, WHICHEVER IS LOWER
- UNDERGROUND DRAINAGE FOR THIS CANOPY IS OPTIONAL

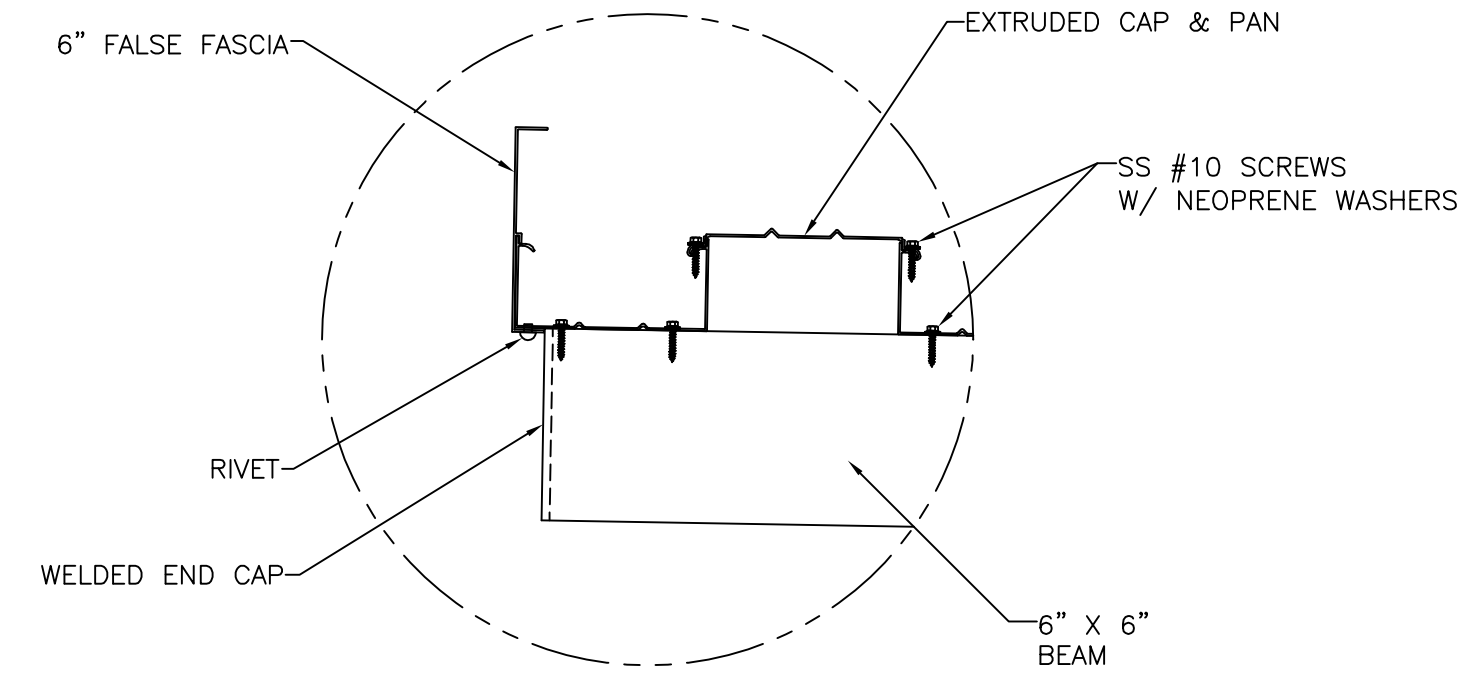

2
DETAIL PAGE 1
DETAIL VIEW OF CANOPY
SCALE: 2" = 1'

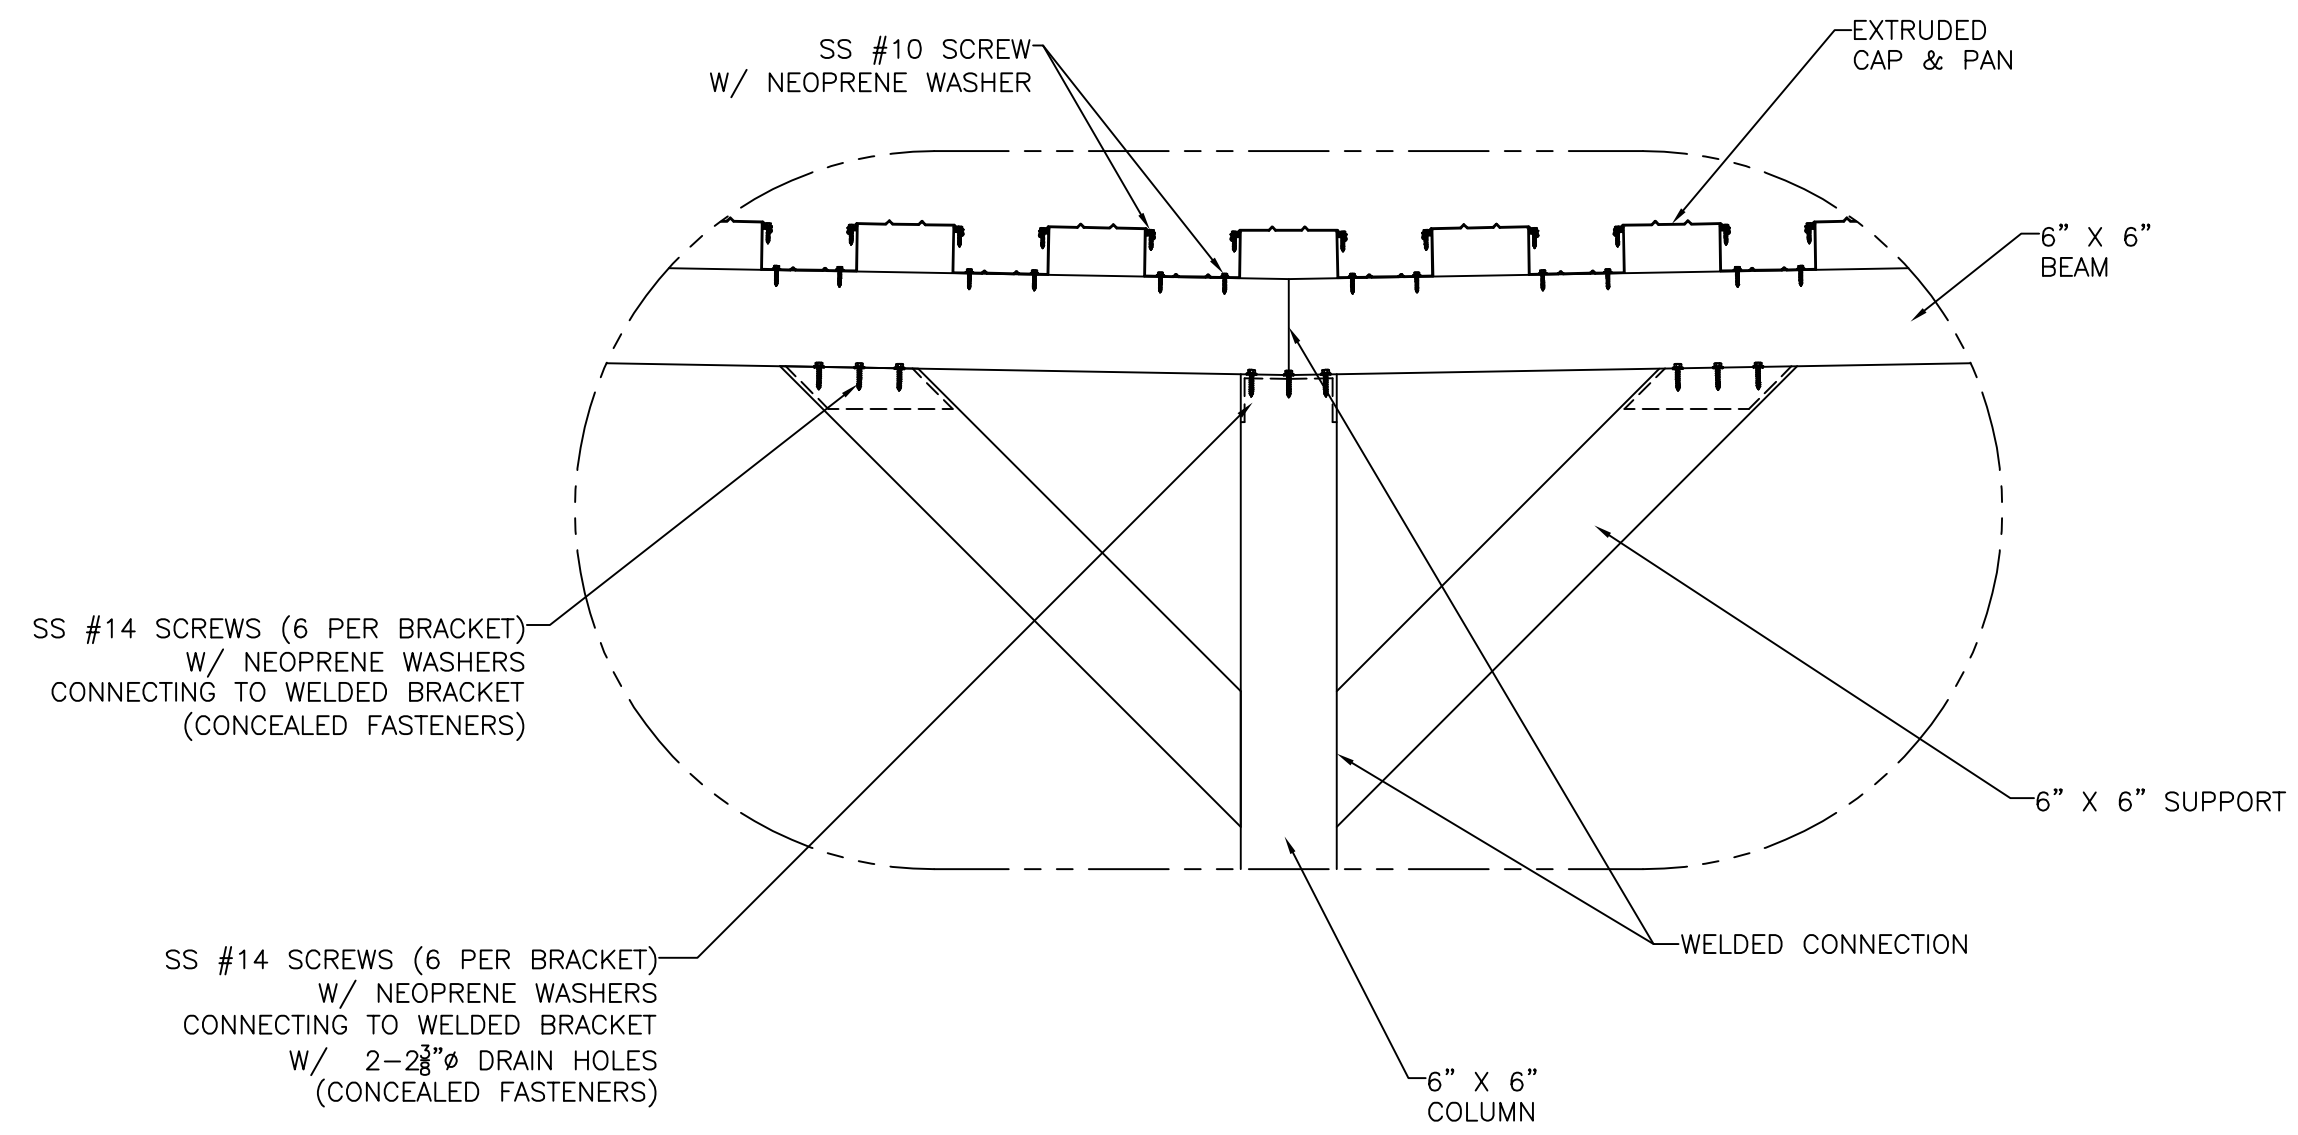

3
DETAIL PAGE 1
DETAIL VIEW OF CANOPY
SCALE: 1" = 1'

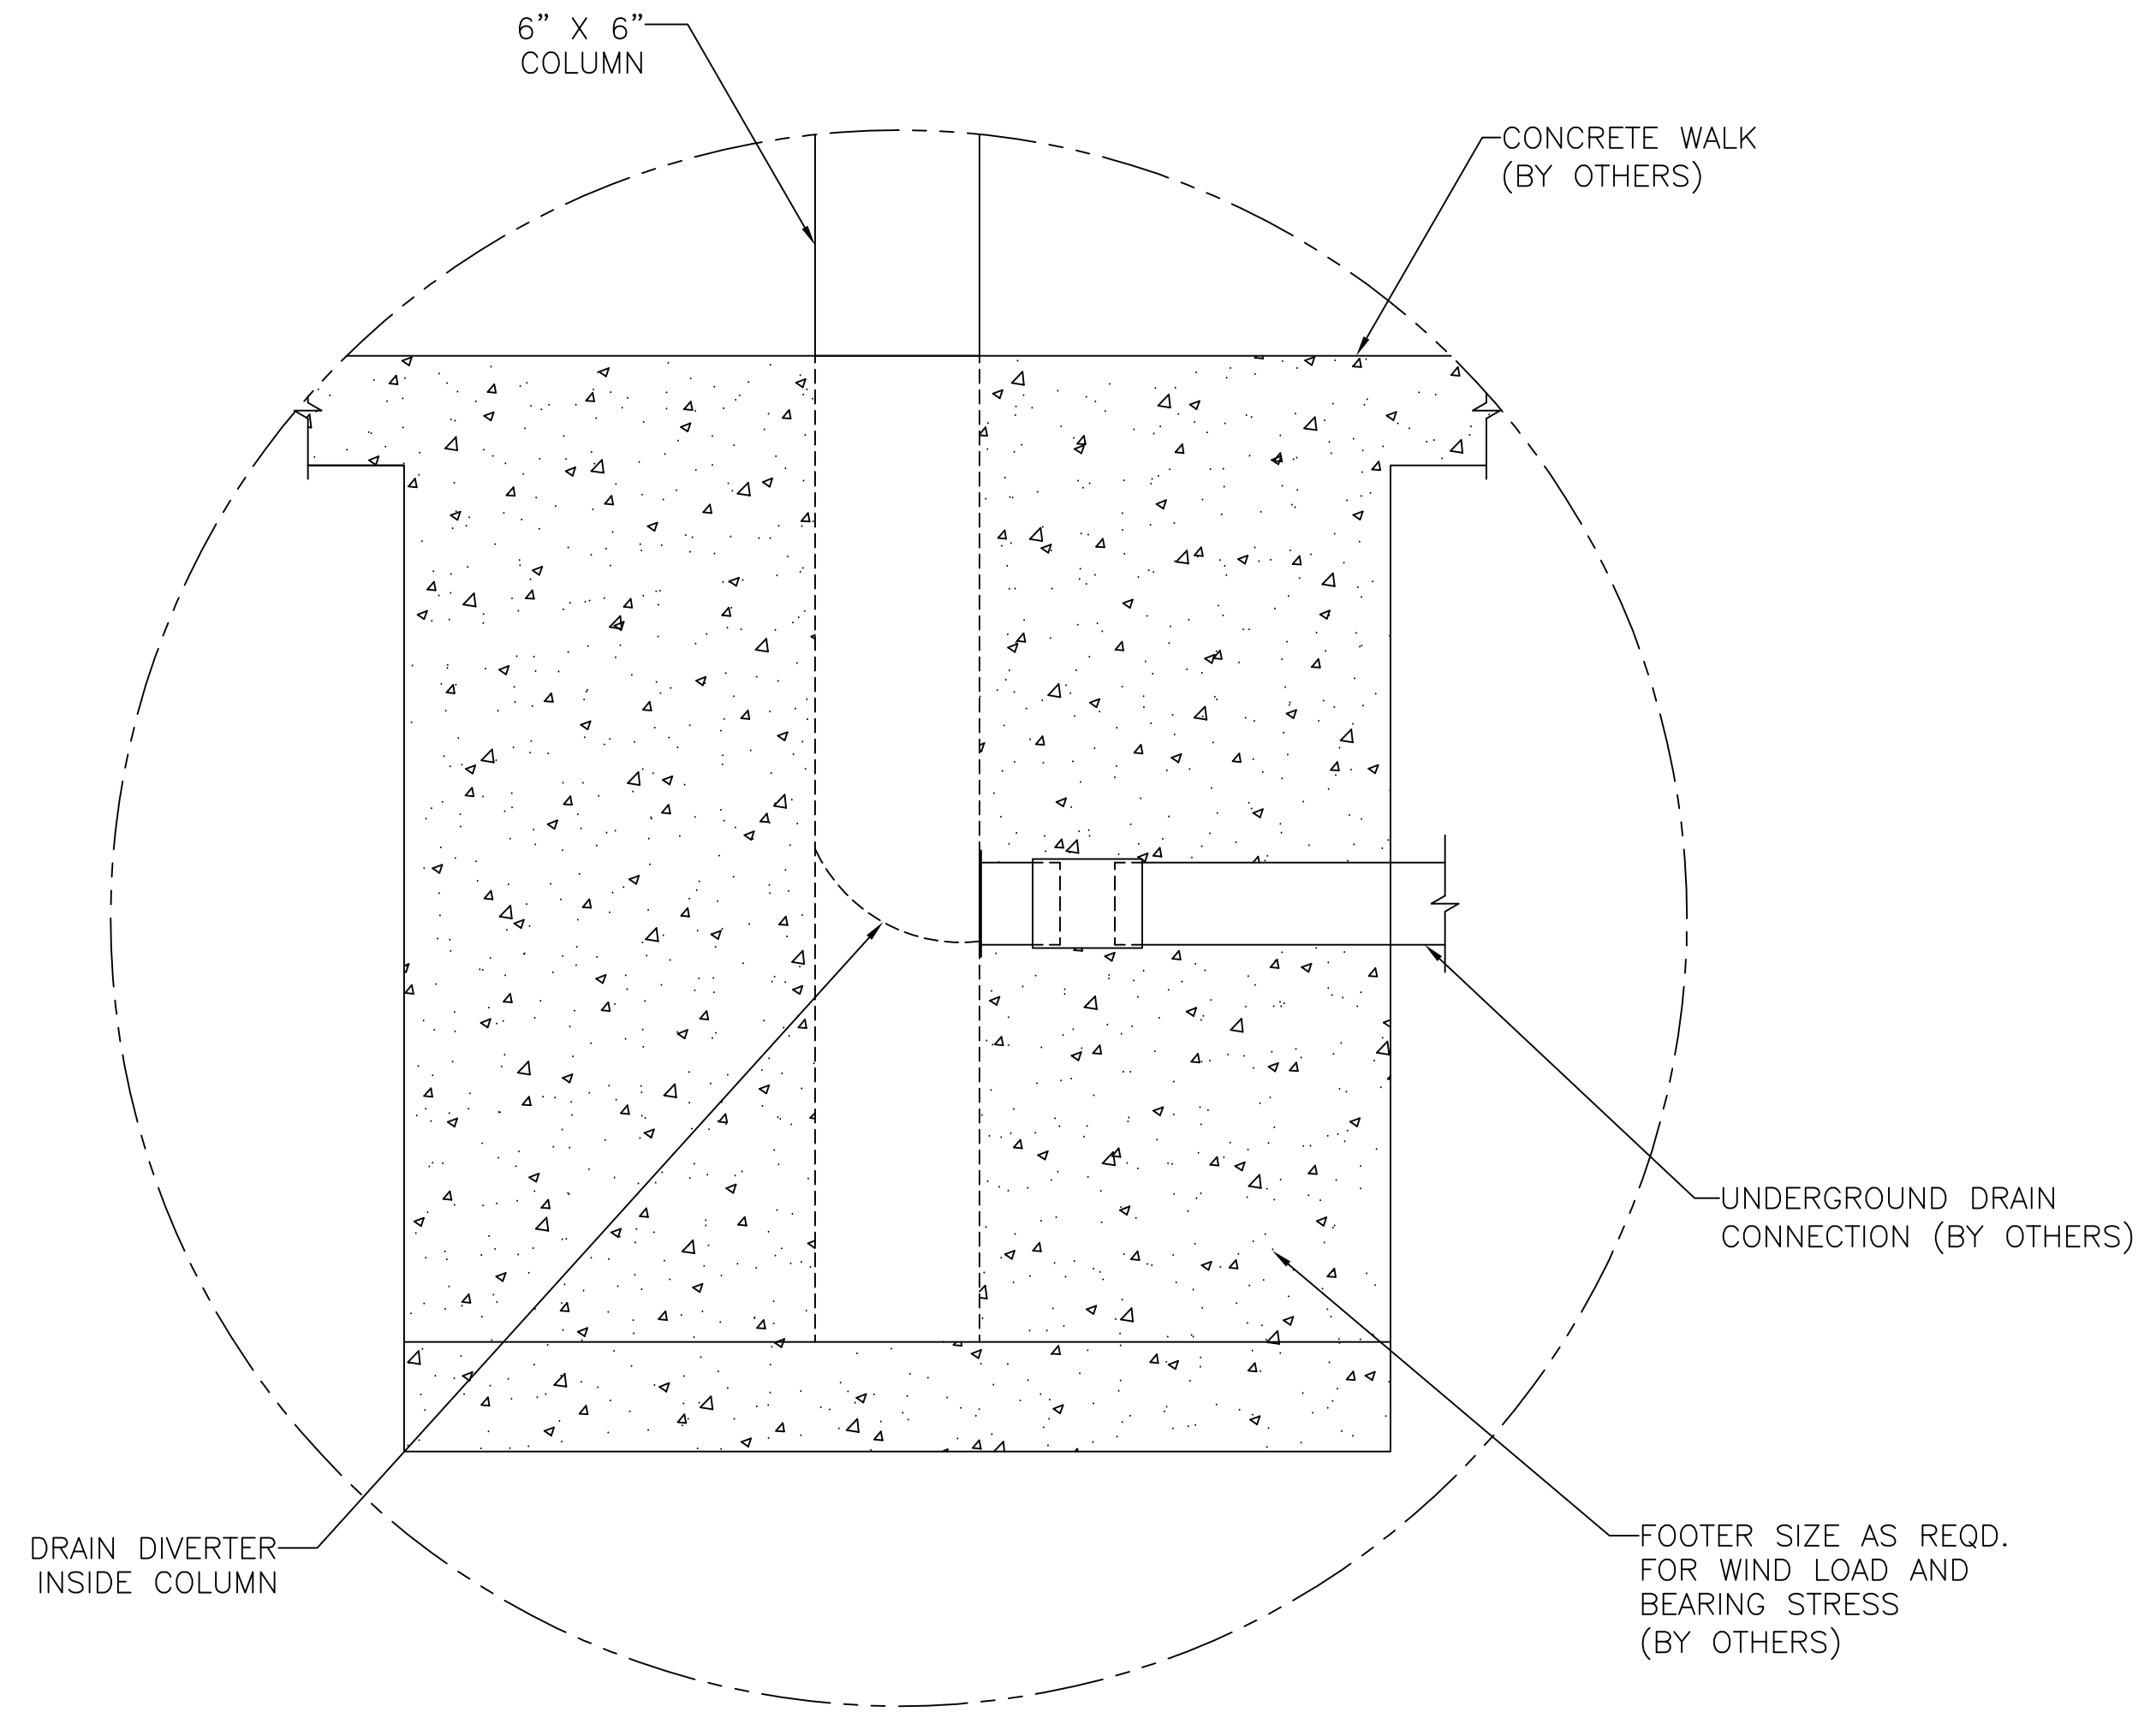

1
DETAIL PAGE 1
DETAIL VIEW OF CANOPY
SCALE: 2" = 1'

**DOUBLE SIDED
ONE LEG BENT CANOPY**

General Contractor:
Arch: _____
DRAWN BY: WCH
DRAWING NUMBER: _____
PAGE: _____

SCALE: AS NOTED
DATE: 09-15-09

Revisions
#