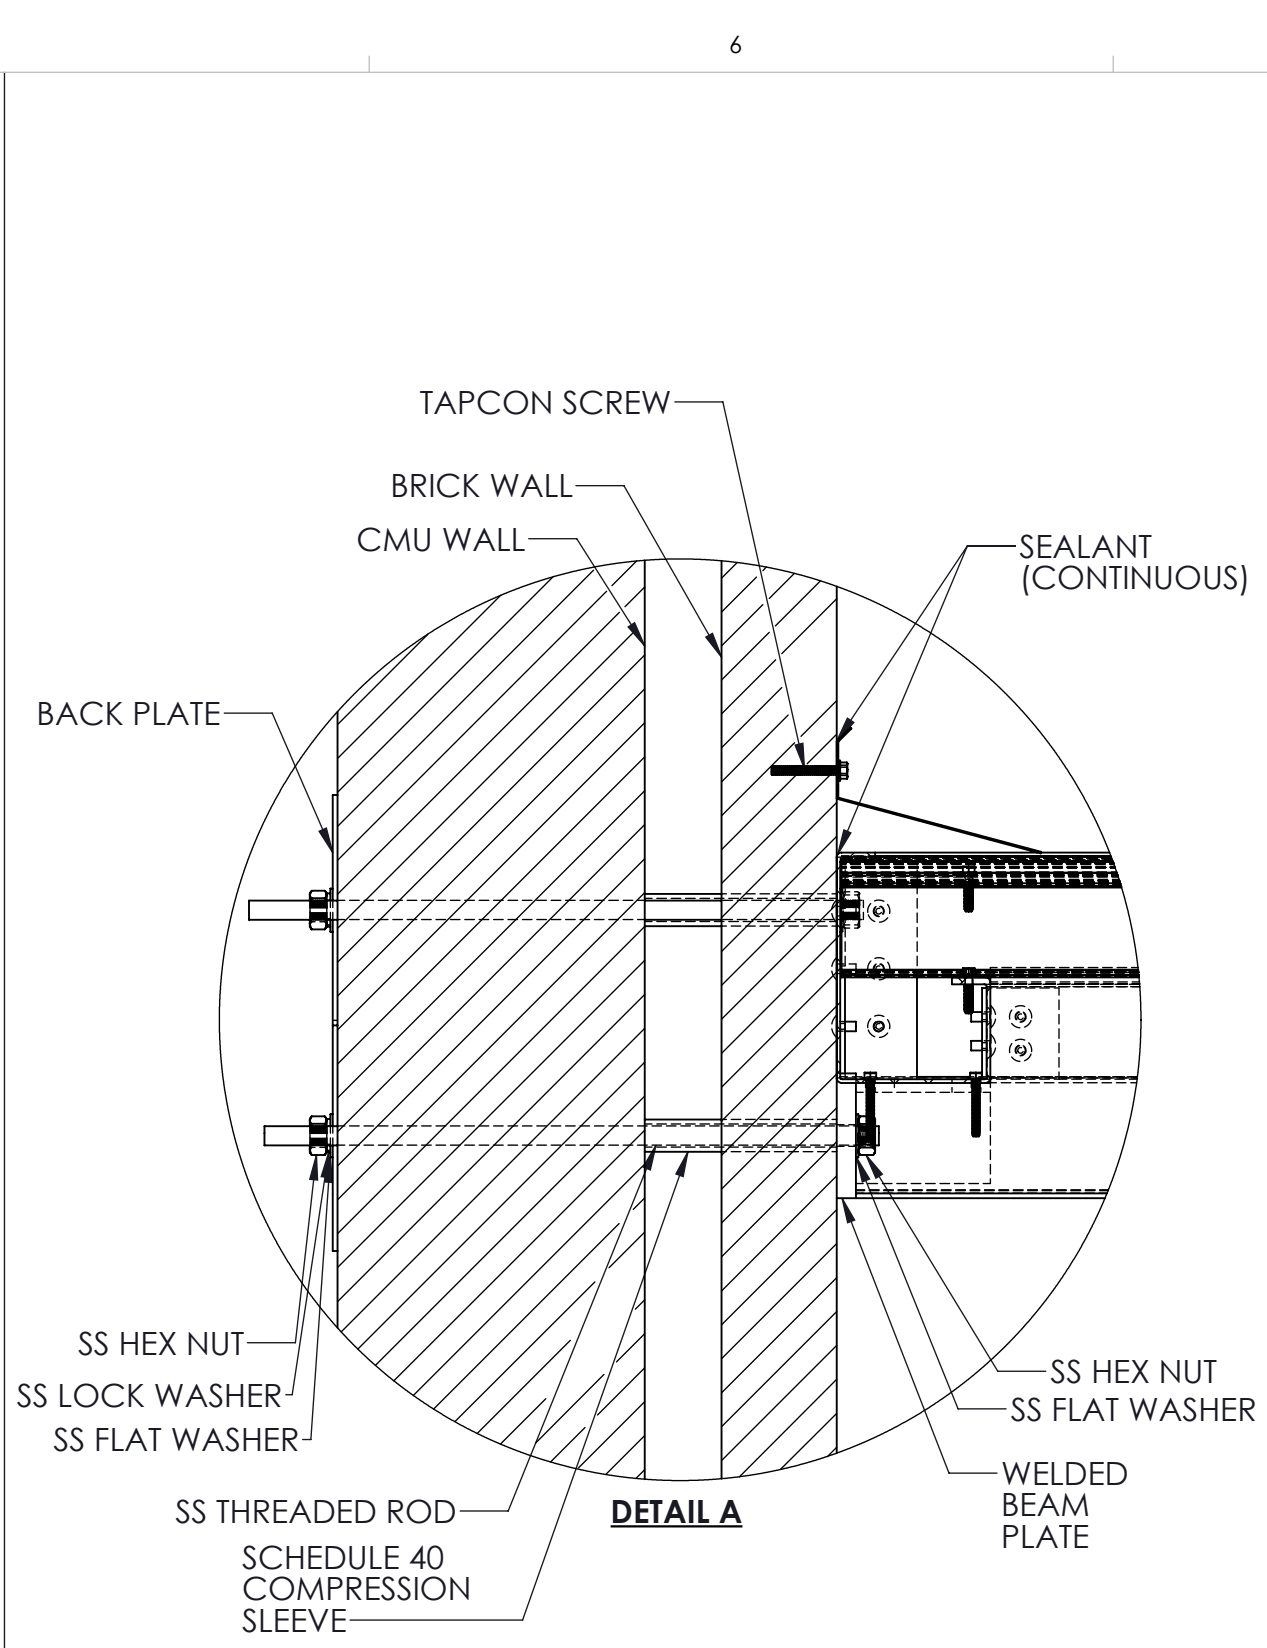
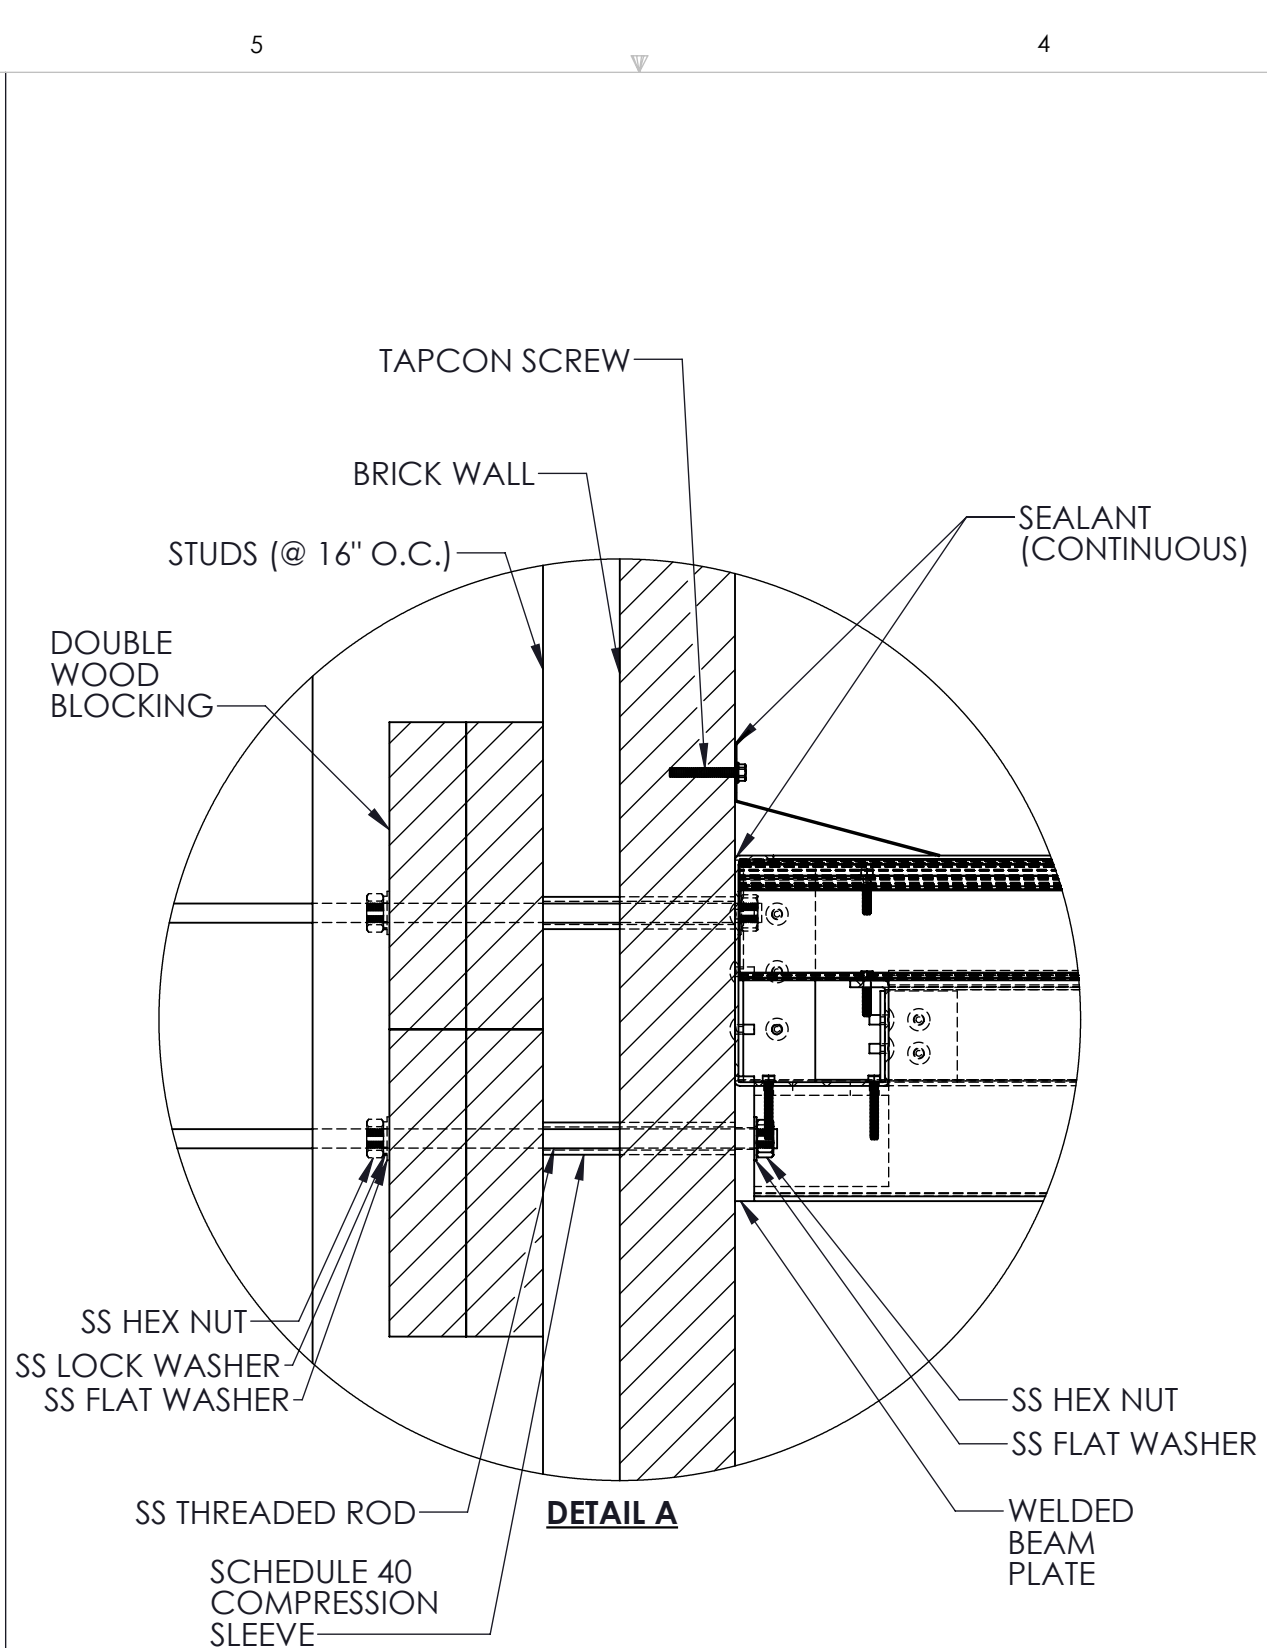
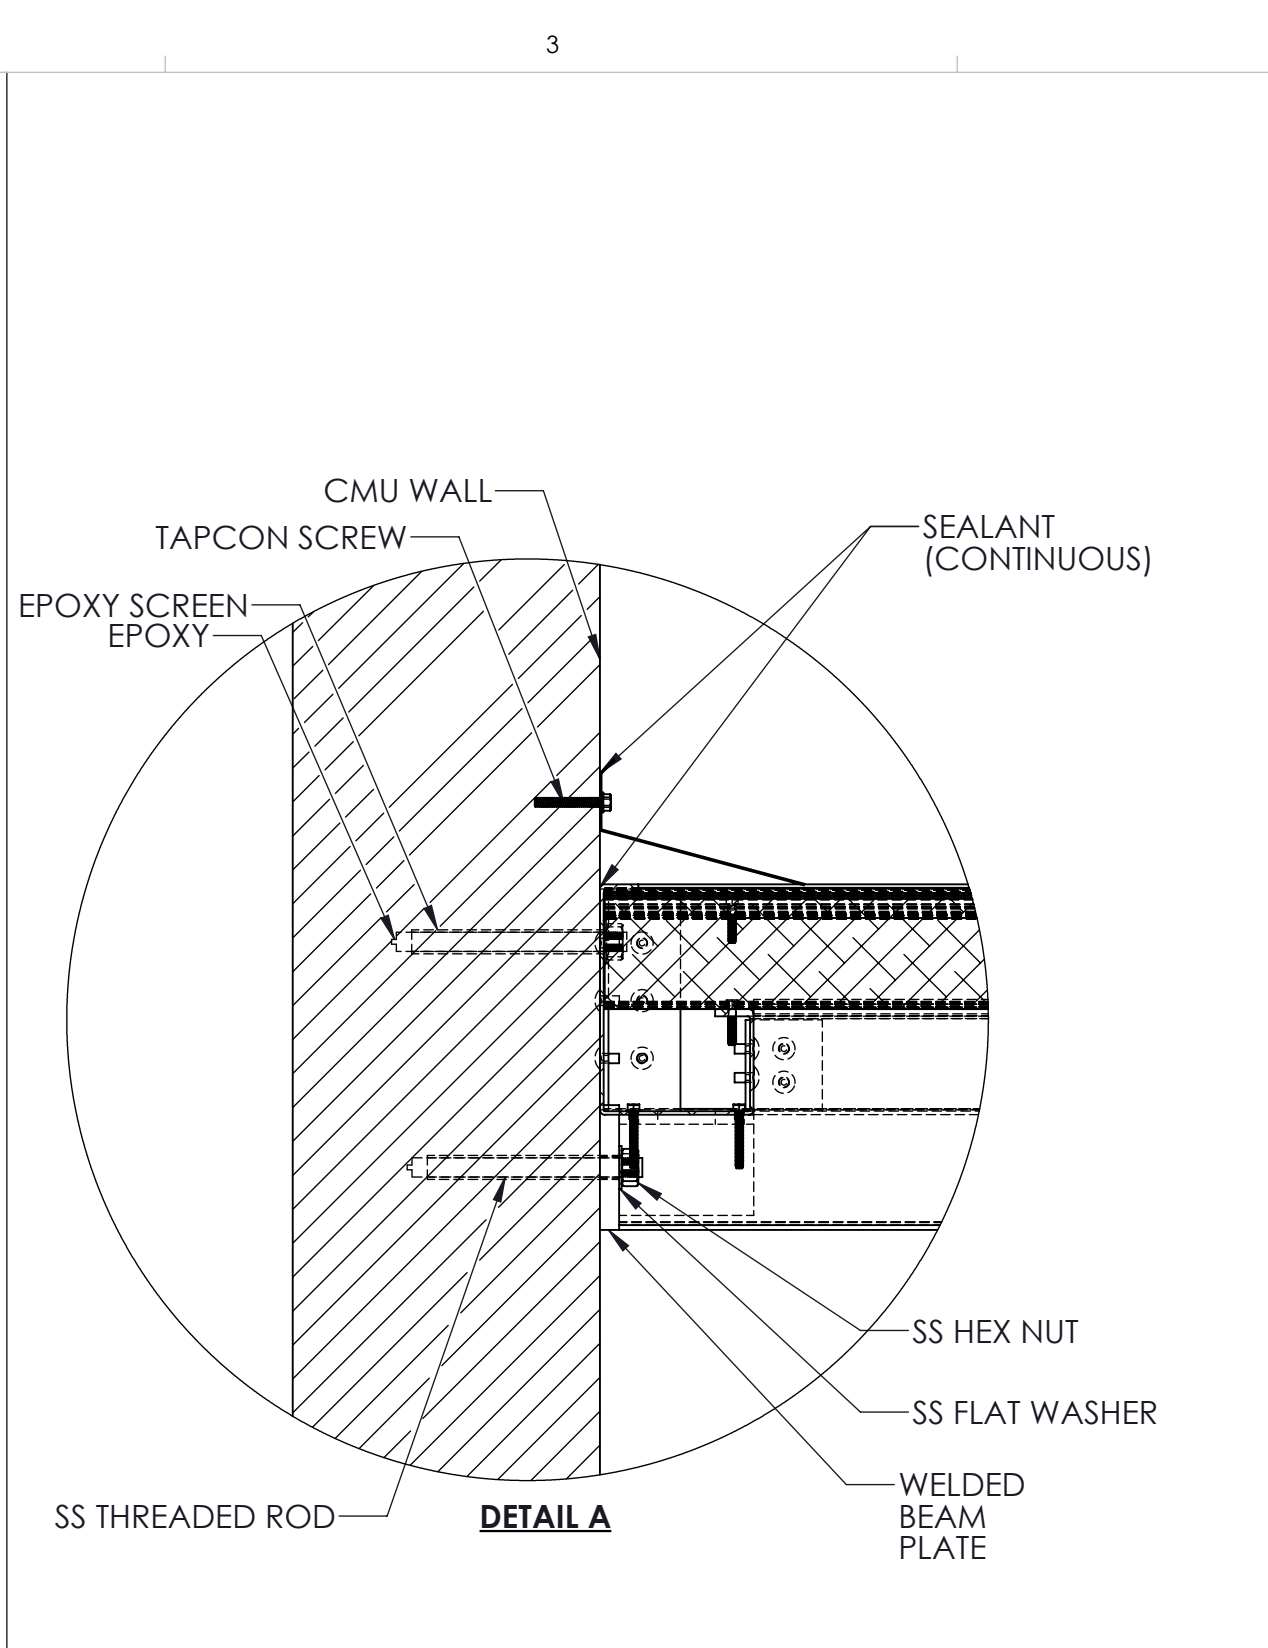
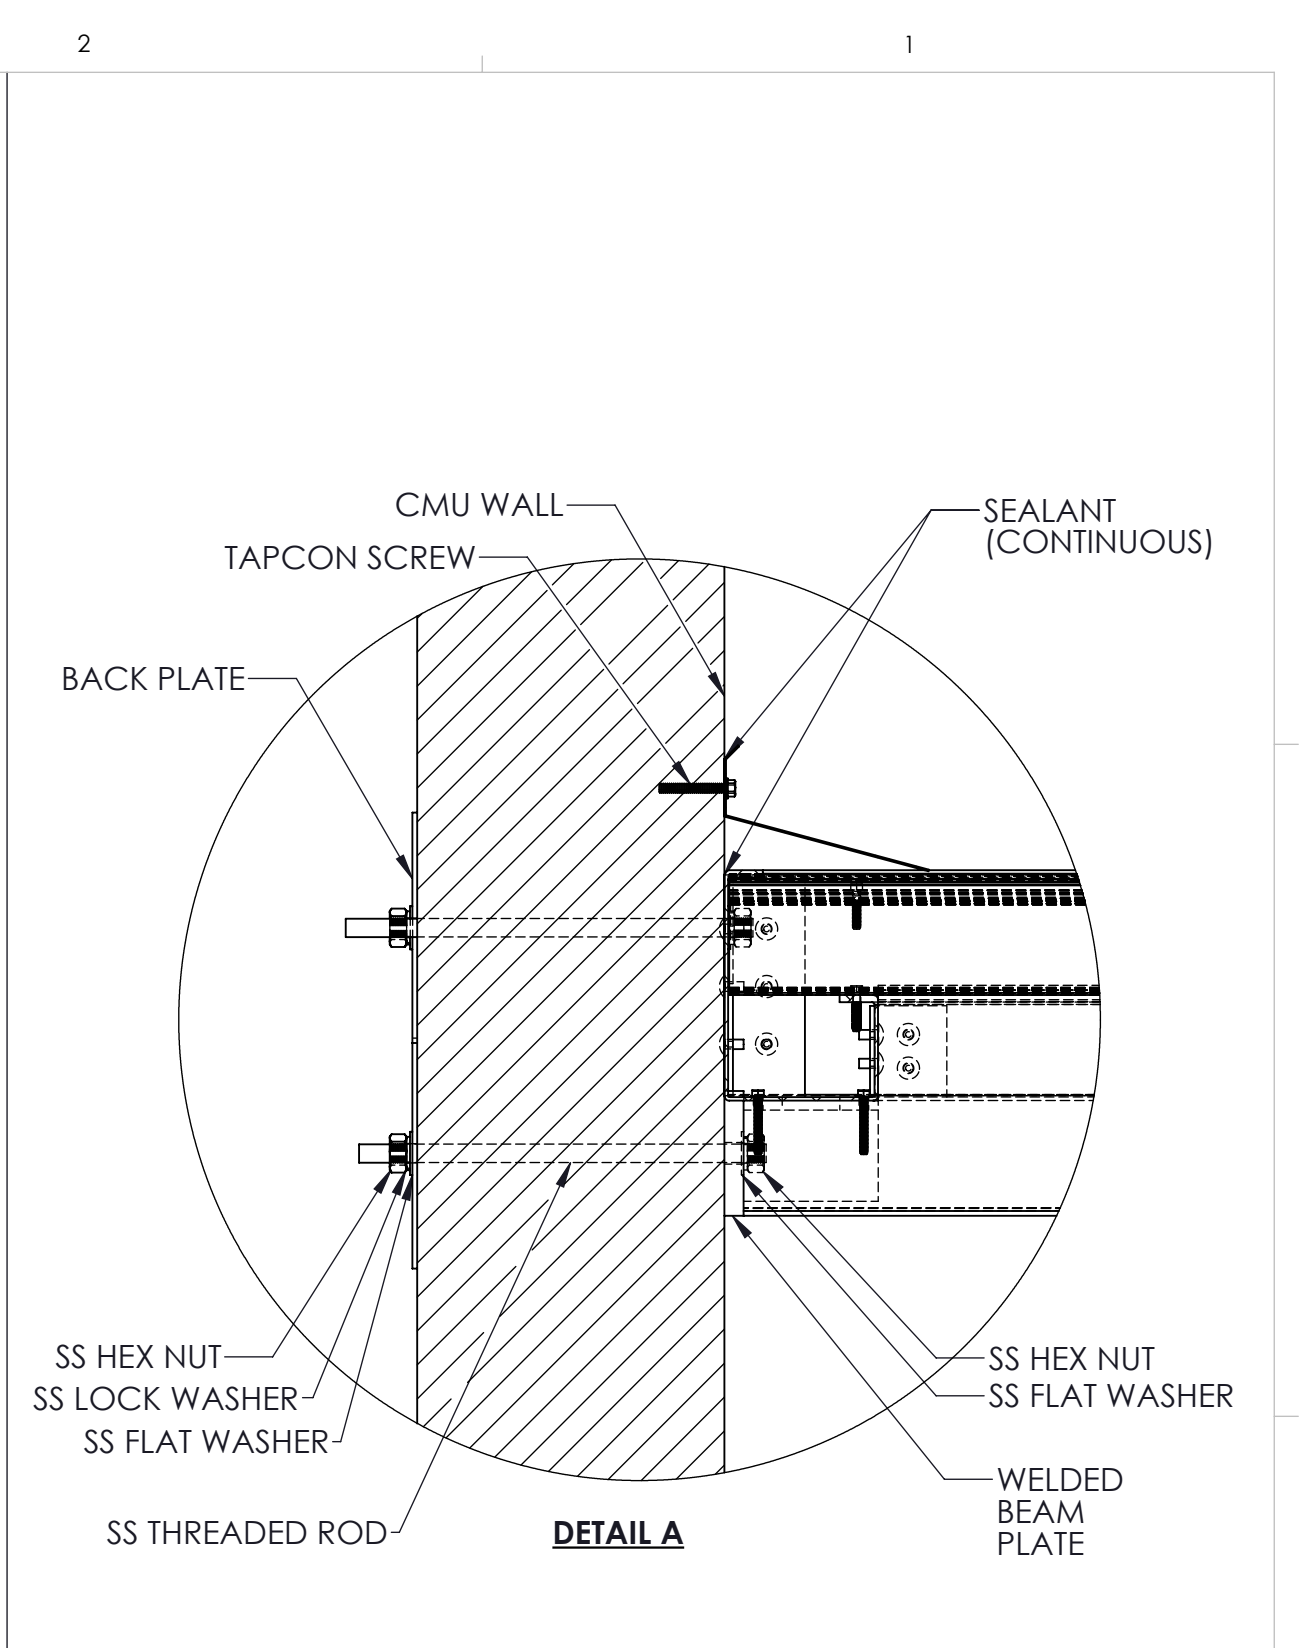
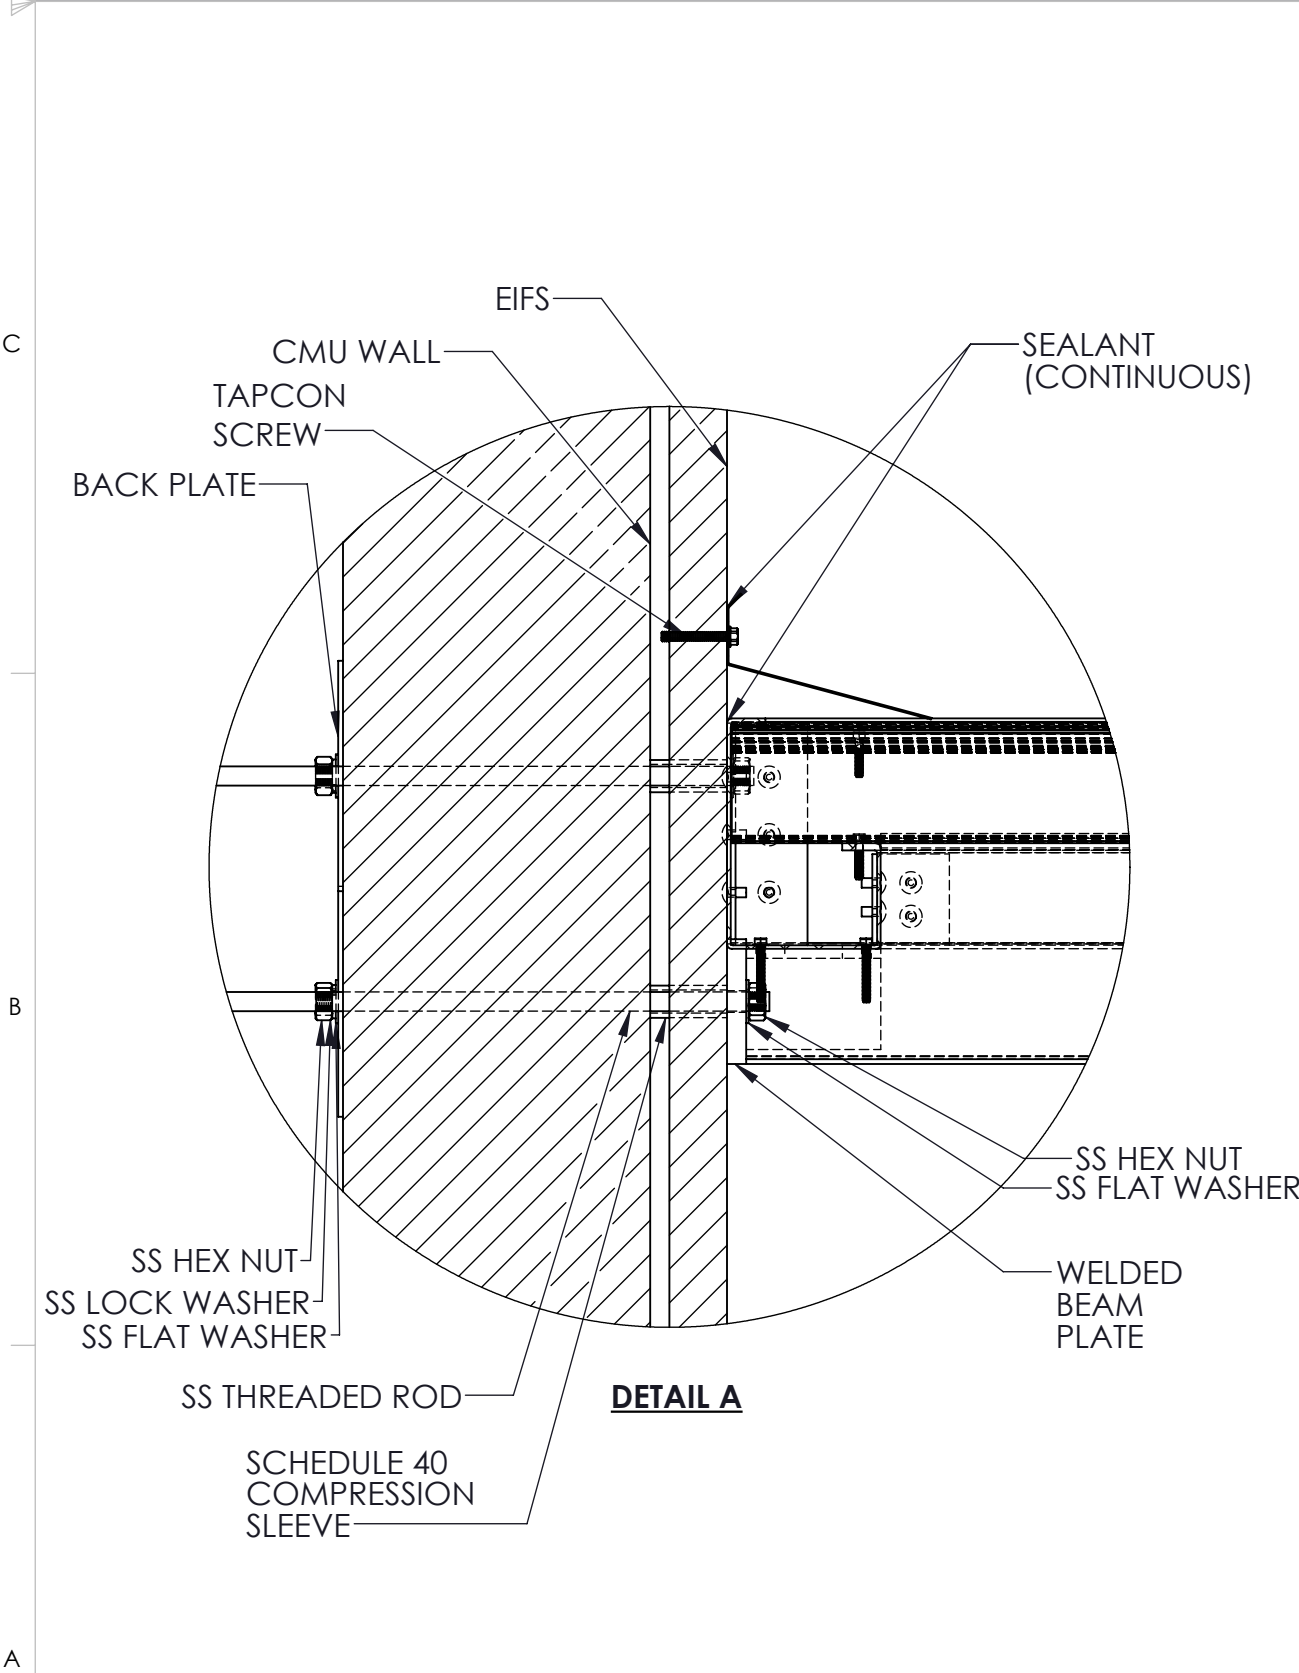
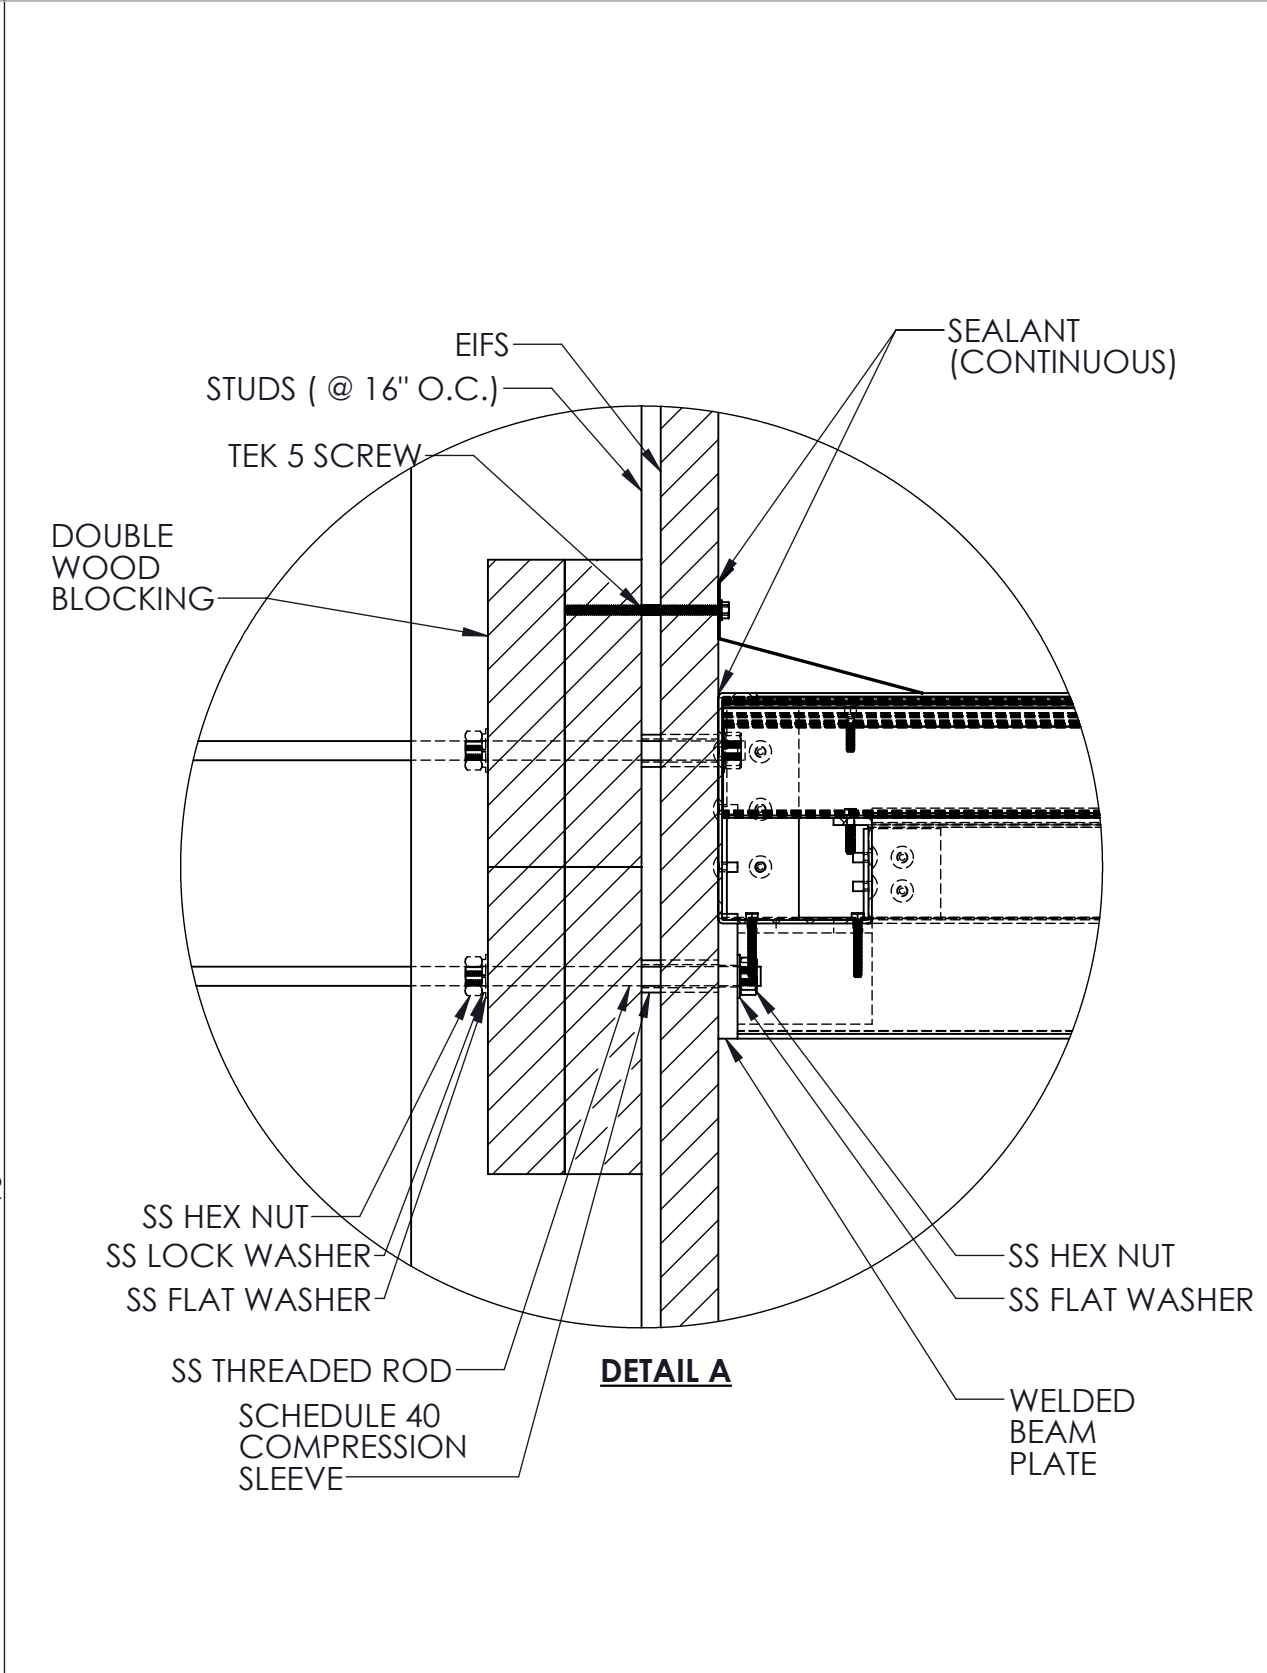
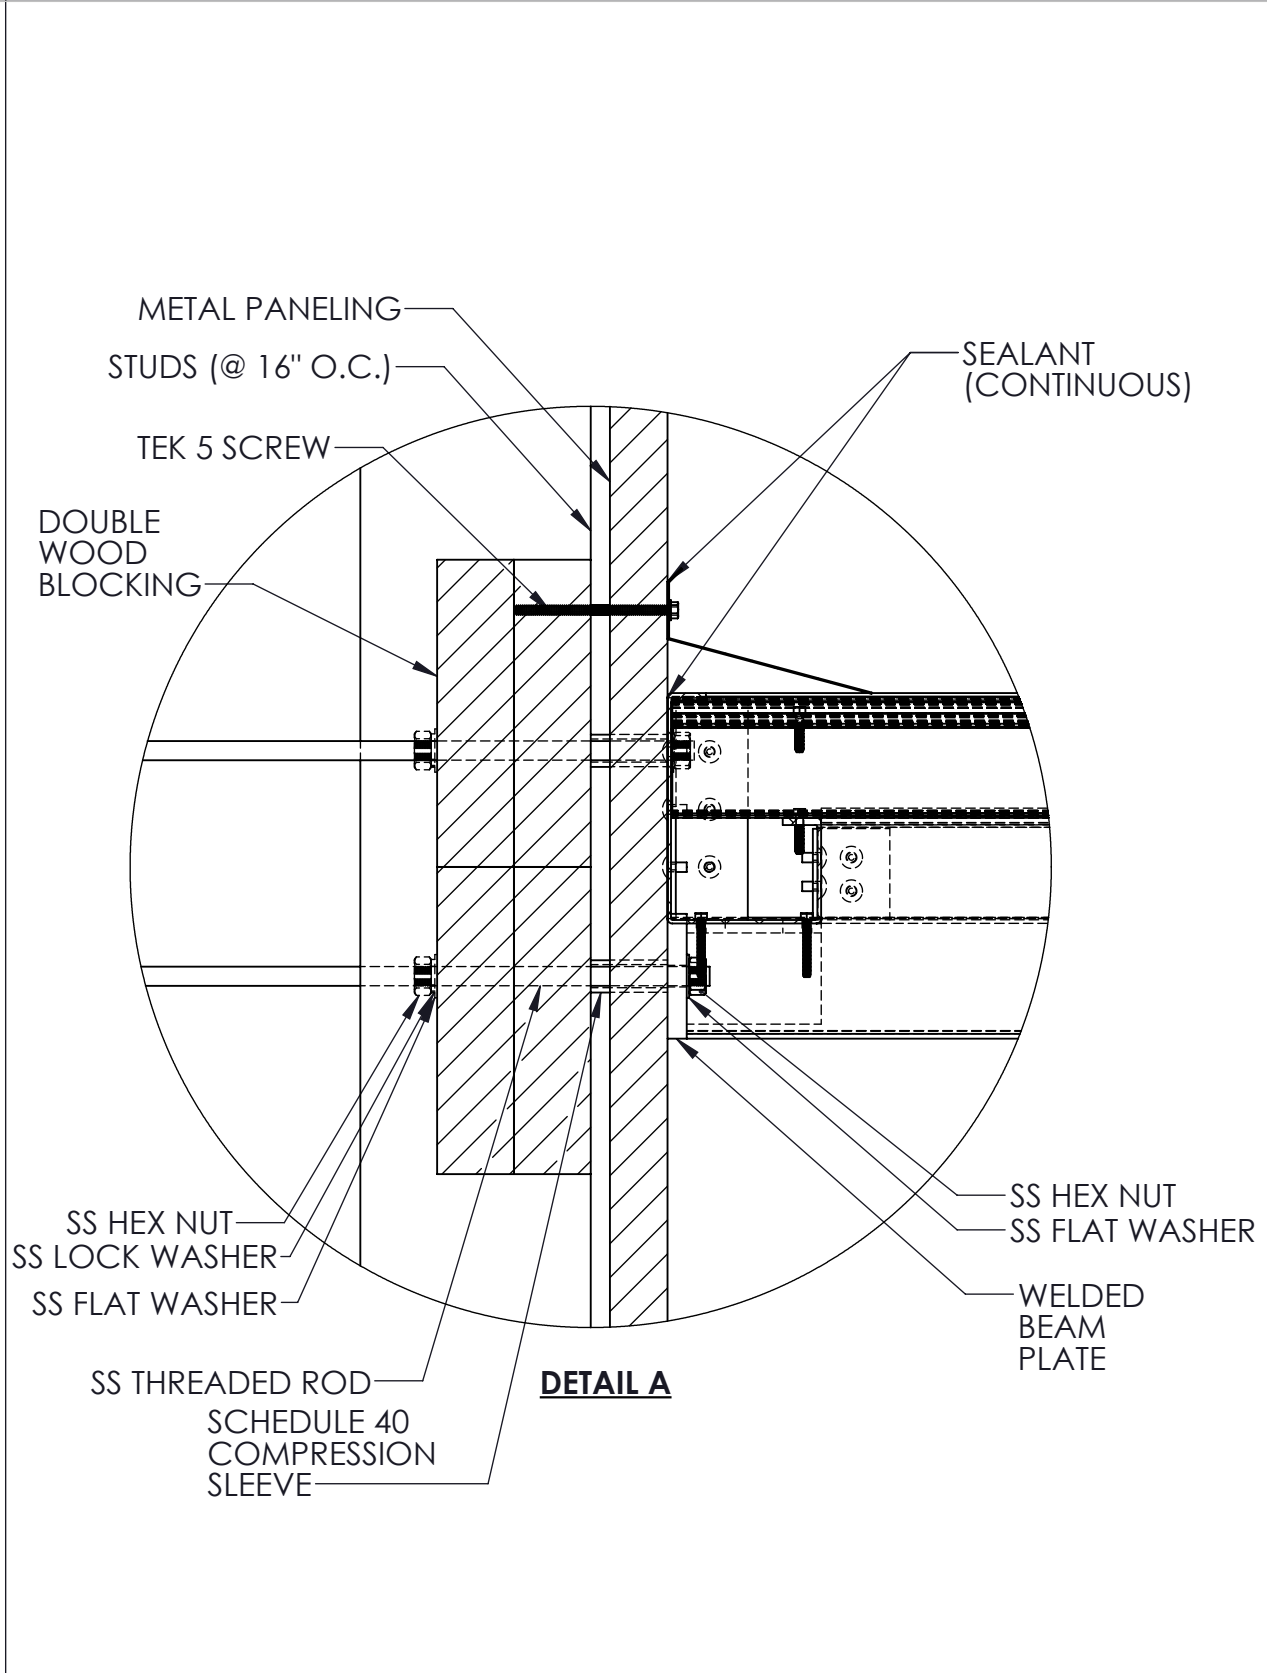
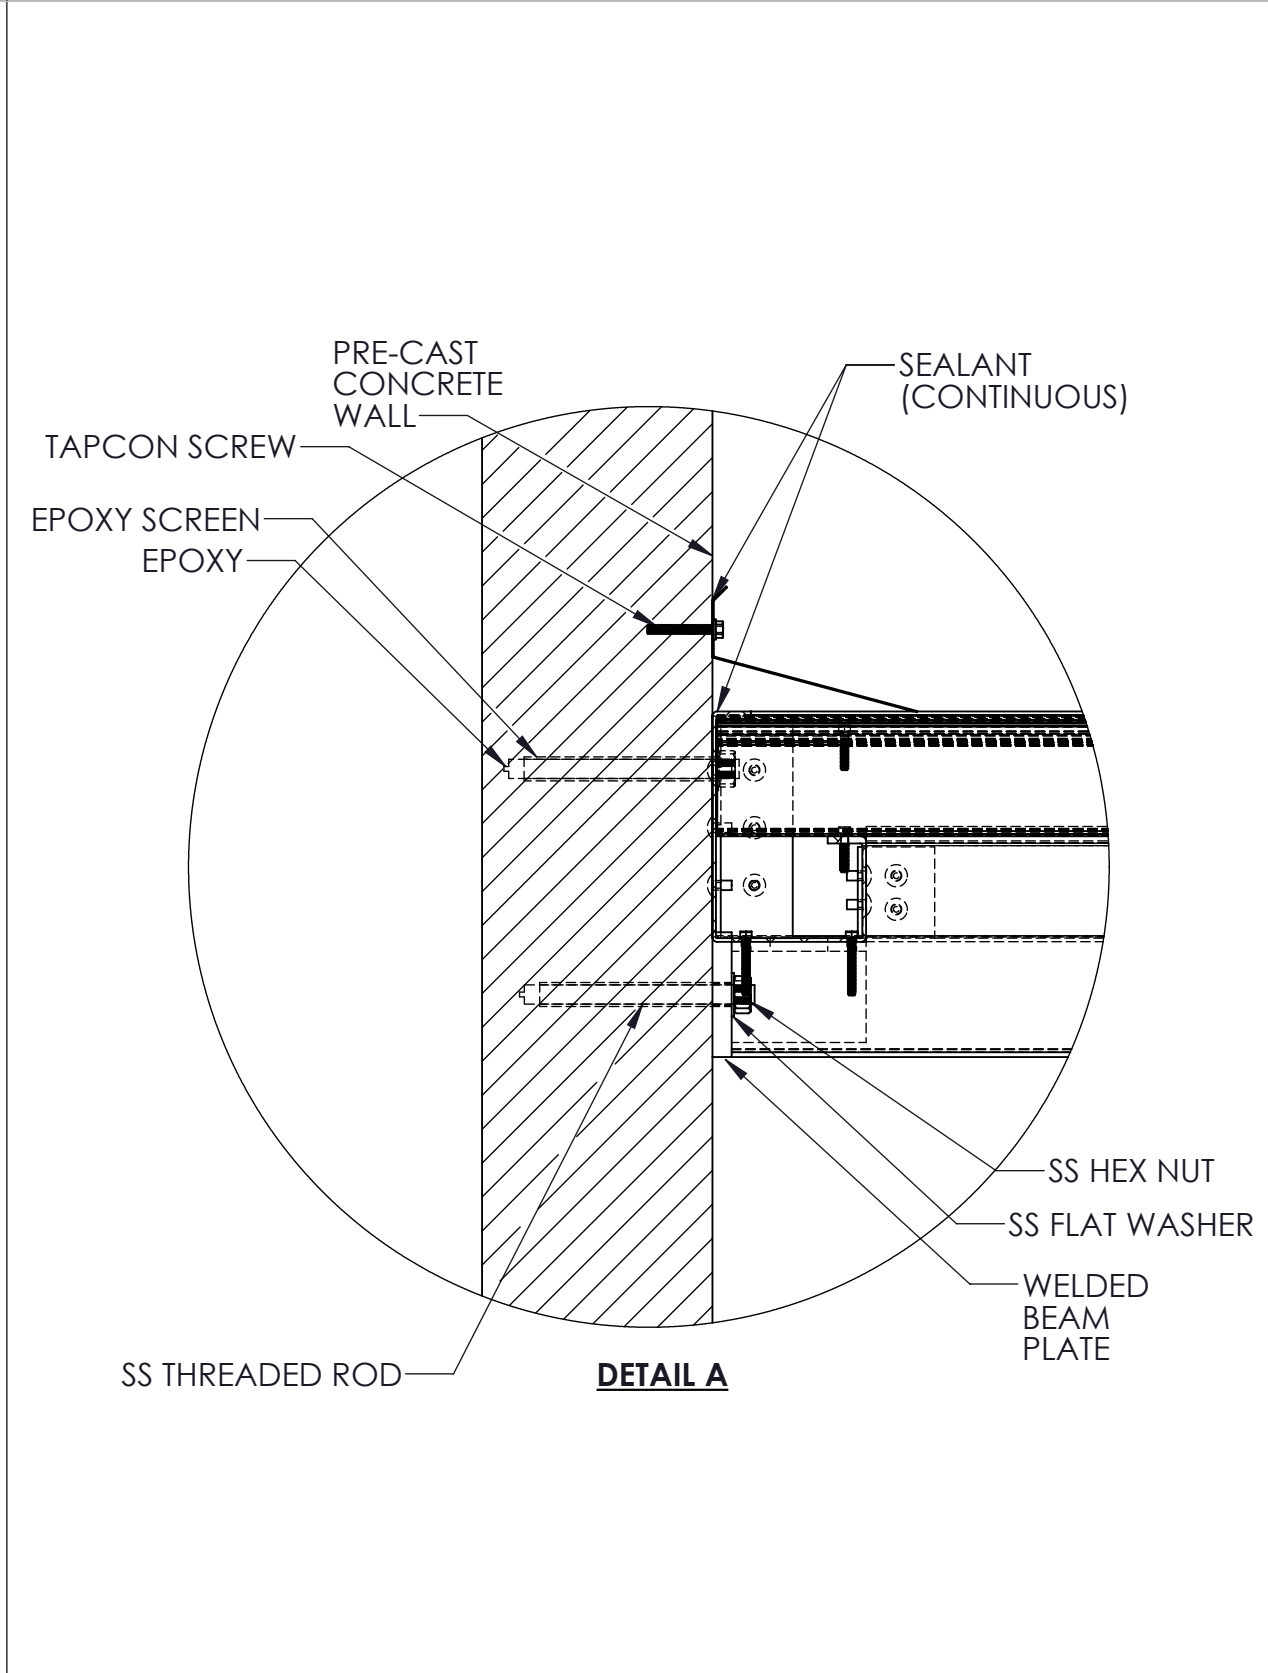
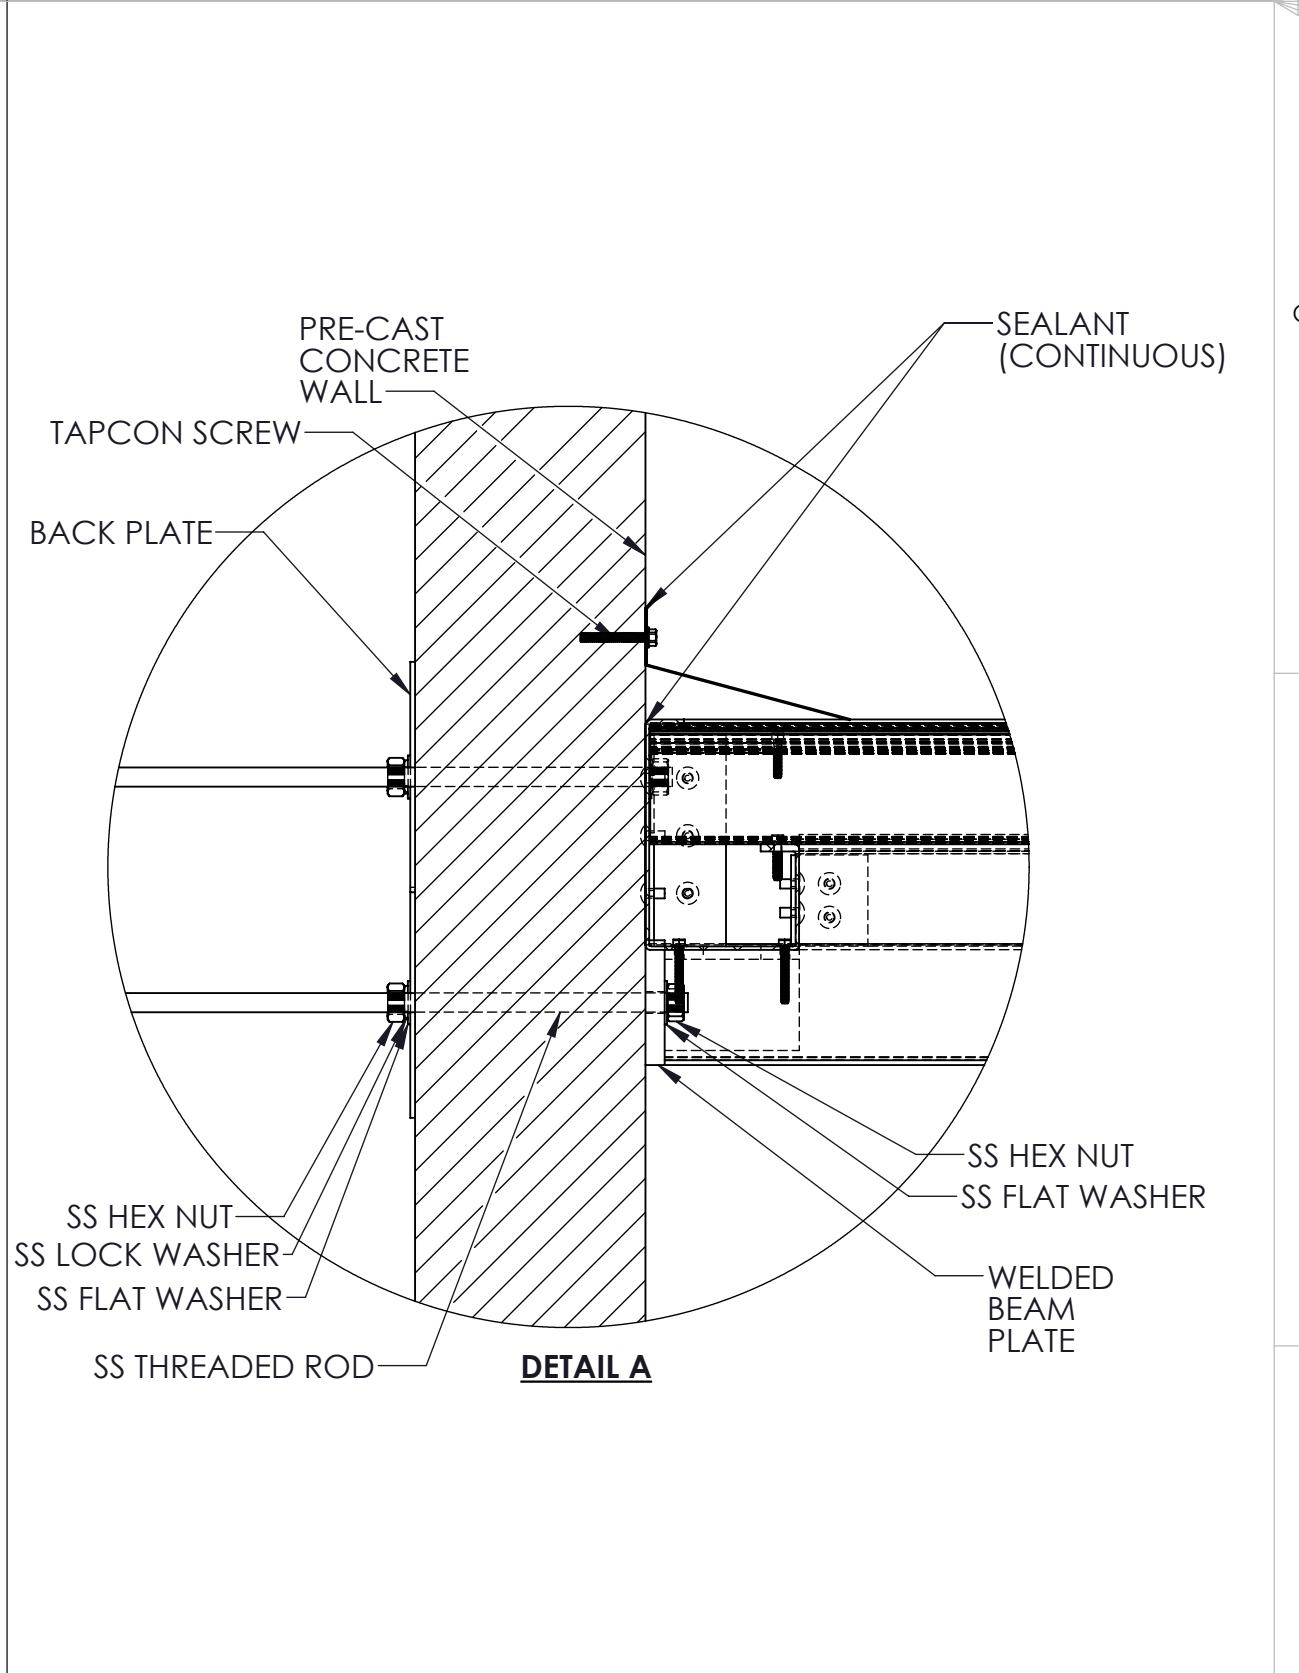
 <p><b><u>Brick and CMU Wall</u></b> <b><u>(Epoxy Anchors)</u></b></p>	 <p><b><u>Brick and CMU Wall</u></b> <b><u>(Through Bolts)</u></b></p>	 <p><b><u>Brick Wall with Studs</u></b> <b><u>(Through Bolts)</u></b></p>	 <p><b><u>CMU Wall</u></b> <b><u>(Epoxy Anchors)</u></b></p>	 <p><b><u>CMU Wall</u></b> <b><u>(Through Bolts)</u></b></p>
 <p><b><u>EIFS and CMU Wall</u></b> <b><u>(Through Bolts)</u></b></p>	 <p><b><u>EIFS and Studs</u></b> <b><u>(Through Bolts)</u></b></p>	 <p><b><u>Metal Paneling and Studs</u></b> <b><u>(Through Bolts)</u></b></p>	 <p><b><u>Pre-Cast Concrete Wall</u></b> <b><u>(Epoxy Anchors)</u></b></p>	 <p><b><u>Pre-Cast Concrete Wall</u></b> <b><u>(Through Bolts)</u></b></p>