

8FT CANTILEVER 15 (CBU) CANOPY




1761 McCoba Drive, Suite A, Smyrna, GA 30080
Phone: (770) 431-7300 Fax: (770) 431-7305

This document is property of Mitchell Metals, LLC. Modications to this document are prohibited without prior written consent from Mitchell Metals, LLC.




ITEM NO.	PART NUMBER	DESCRIPTION
1	6063-T6 Aluminum	Column (see page 3 for size)
2	6063-T6 Aluminum	Beam (see page 3 for size)
3	0.080" Aluminum	Welded End Cap
4	6063-T6 Aluminum	4X6 GUTTER
5	Aluminum	3 x 12 x 0.032 Roll Formed Flat Pan
6	Deflector Plate	Deflector Plate
7	CBU Mailbox	

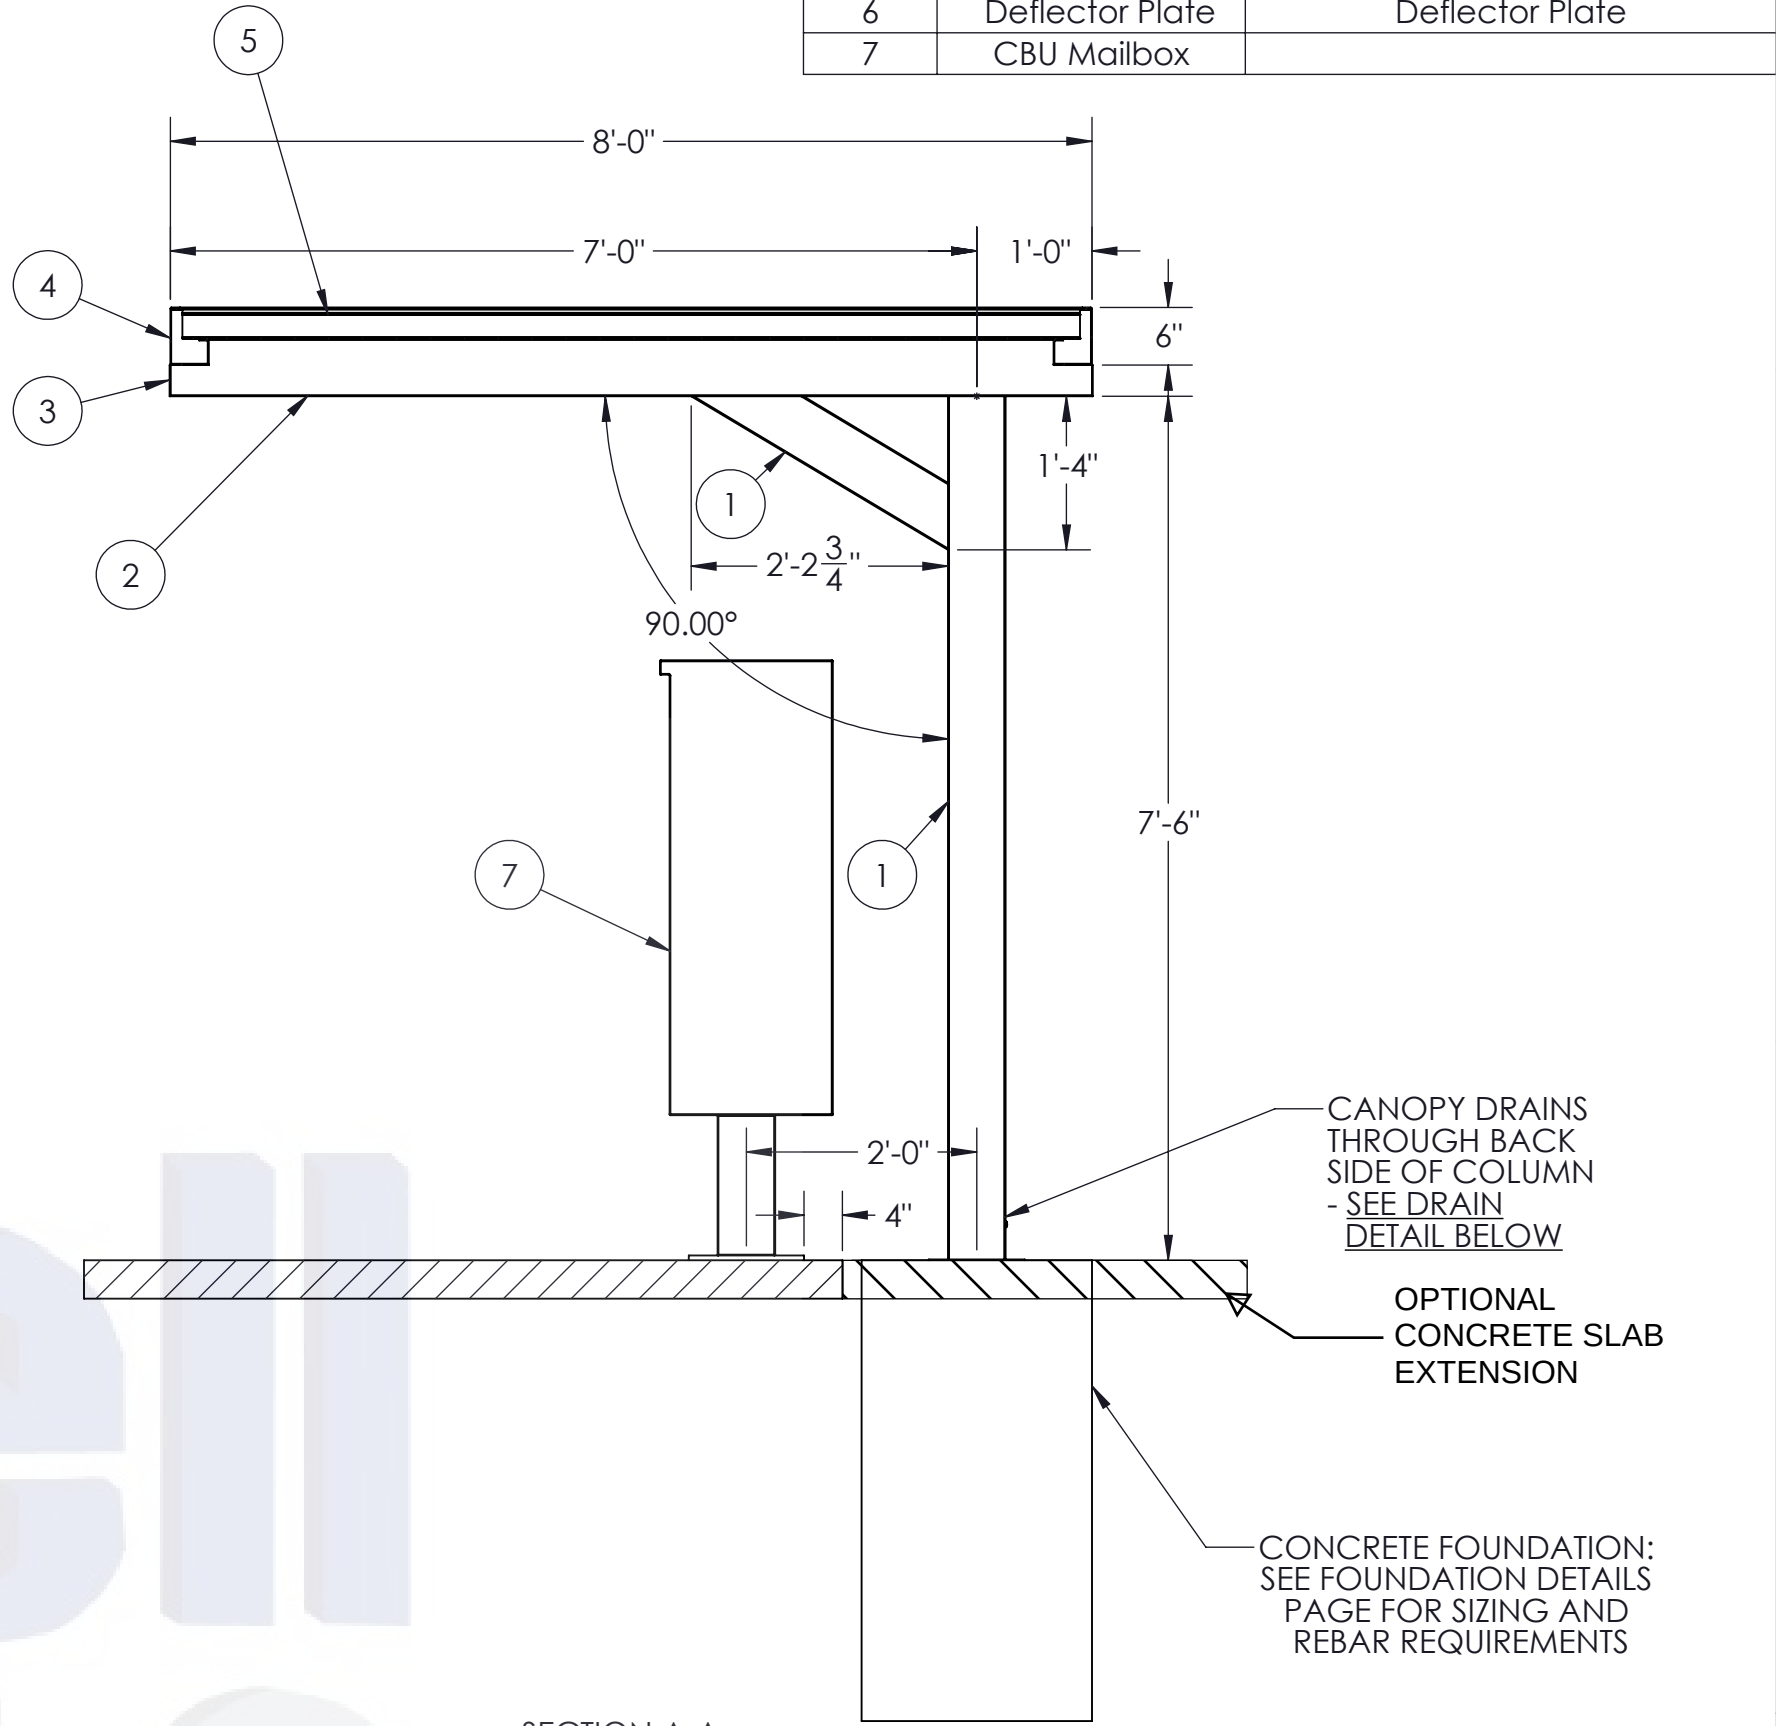

SECTION A-A
SCALE 1 : 20

SECTION VIEW

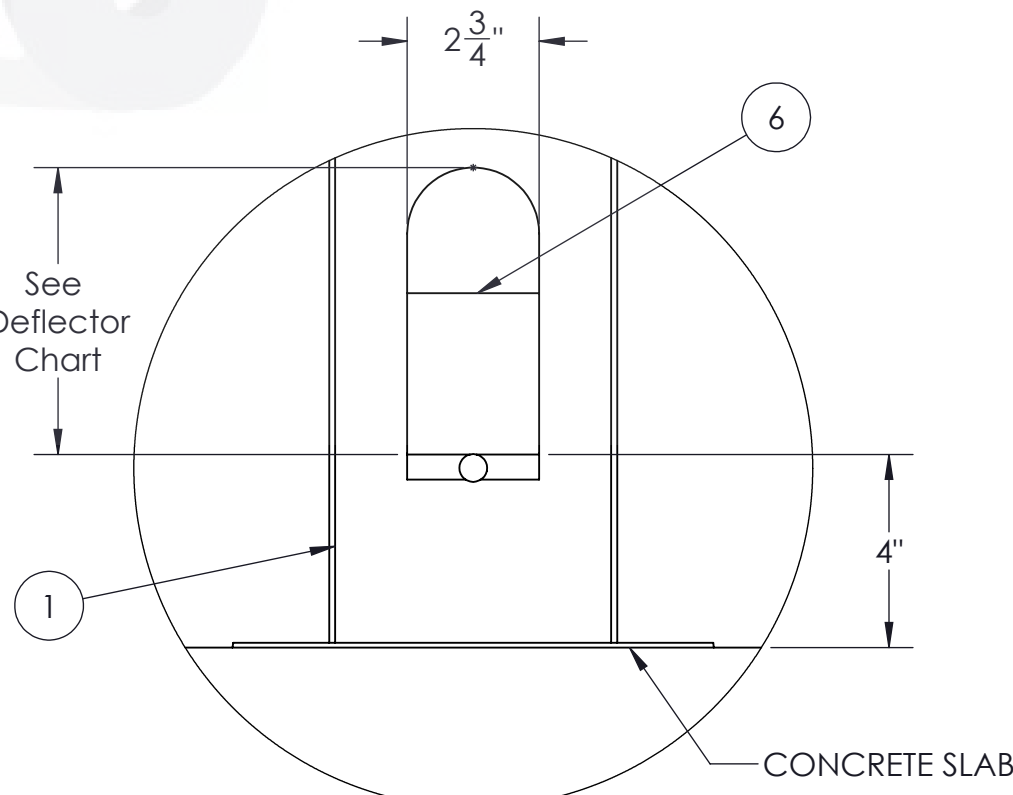

COLUMN DRAIN
HOLE DETAIL
SCALE 1 : 4

15 CLUSTER BOX UNIT (CBU) CANOPY



1761 McCoba Drive, Suite A, Smyrna, GA 30080
Phone: (770) 431-7300 Fax: (770) 431-7305


This document is property of Mitchell Metals, LLC. Modications to this document are prohibited without prior written consent from Mitchell Metals, LLC.

View before Footing and Blockout Installation




Ver antes de instalar la zapata de concreto

- GENERAL NOTES:**
- Max column height to be 9'-0". Canopy designed at 7'-6" to bottom of beam above finished concrete slab.
 - See Foundation Details Page for concrete foundation design based on project location design criteria.
 - Minimum footing size is based on 1500 PSF soil condtion.
 - Adhere to all local building codes, including layout, foundation design and depth (i.e. frost line depth)
 - Canopy designs comply with USPS Developers and Builders Guide.
 - Any canopy lighting required is provided by others and may require additional canopy framing to support.
 - Reference 2010 ADA Standards for Accessible Design for concrete pad design.
 - Reference Mitchell Metals CBU Canopy Cover Specifications - Section 105500 - Postal Specialties
 - **DESIGN CRITERIA:** IBC 2018, ASCE 7-16, ADM 2015, Exposure Category = B, Risk Category = II, Live Load = 20 psf
 - Wind = 115mph (max), Ground Snow Load = 30psf (max) - 6"x6"x0.150" Columns, 6"x6"x0.130" Beams
 - Wind = 140mph (max), Ground Snow Load = 5psf (max) - 6"x6"x0.150" Columns, 6"x6"x0.130" Beams
 - Wind = 170mph (max), Ground Snow Load = 5psf (max) - 6"x8"x0.188" Columns, 6"x6"x0.130" Beams.

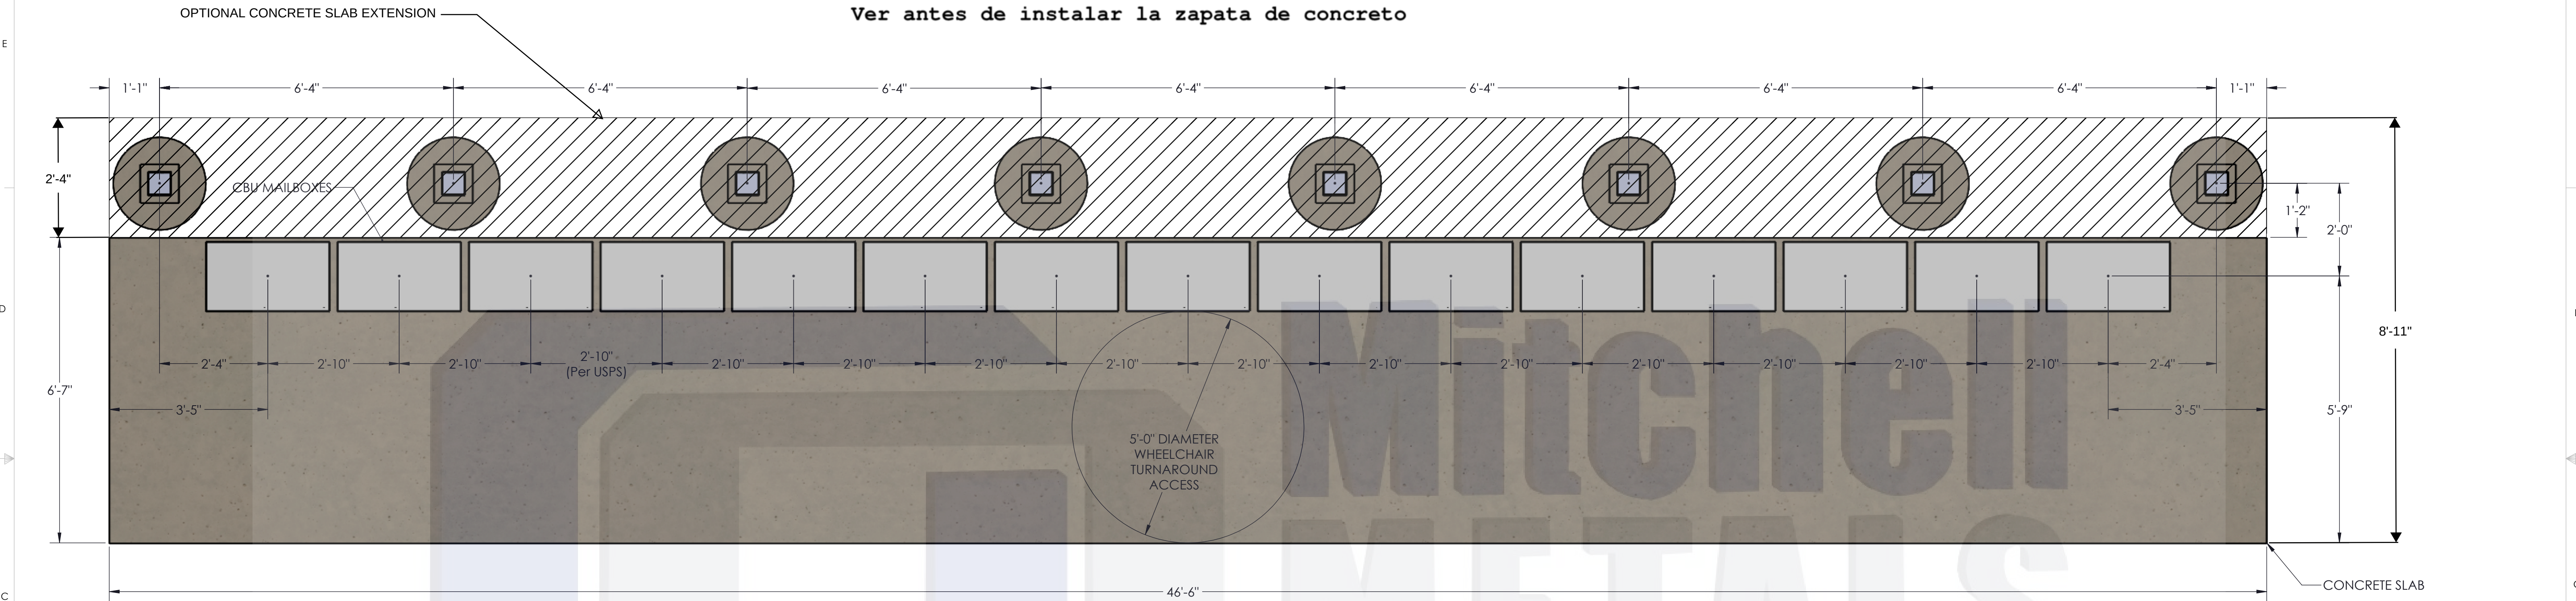


TOP VIEW
COLUMN/MAILBOX/CONCRETE LAYOUT

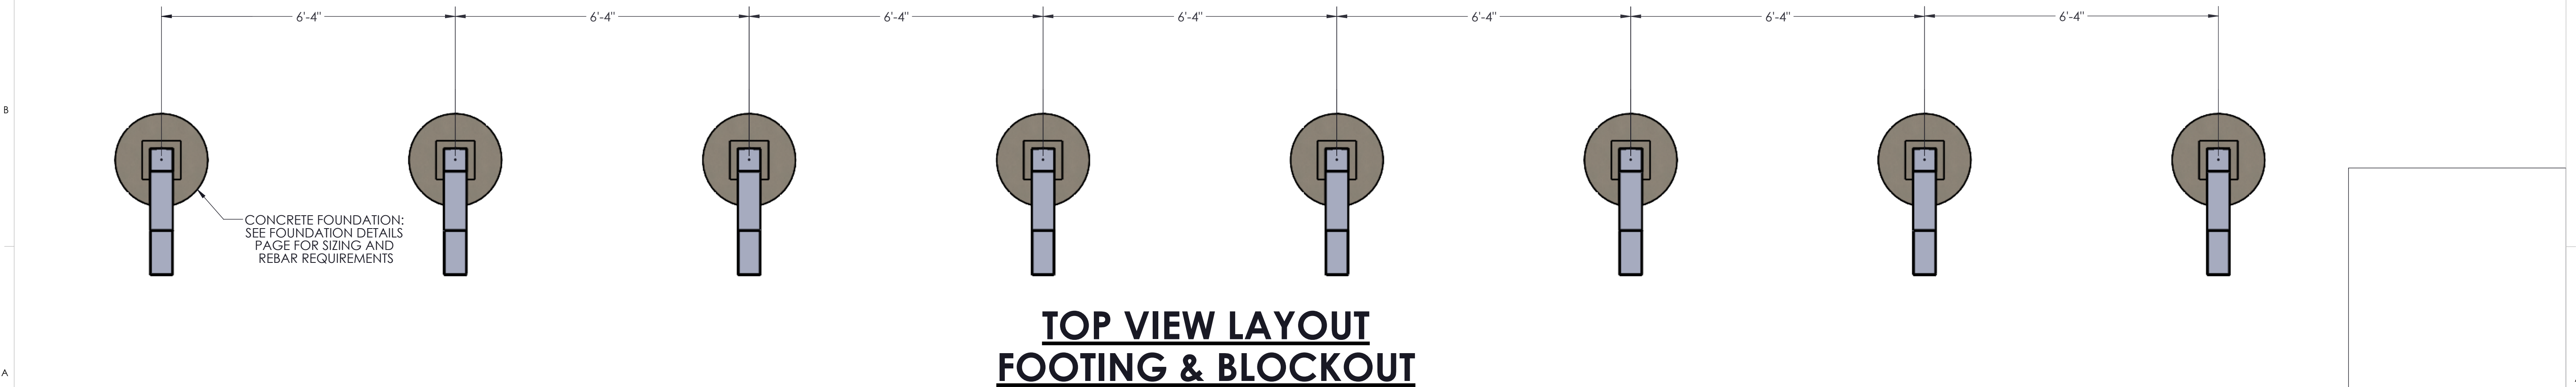

TOP VIEW LAYOUT
FOOTING & BLOCKOUT

STYLE:
15 CLUSTER BOX UNIT (CBU) CANOPY

Cantilever CBU Canopy Foundation Design (Up to **115 mph** wind, Exp.=B, Risk Category = II, Ground Snow Load = 30psf AND Up to **140 mph** wind, Exp.=B, Risk Category = II, Ground Snow Load = 5psf

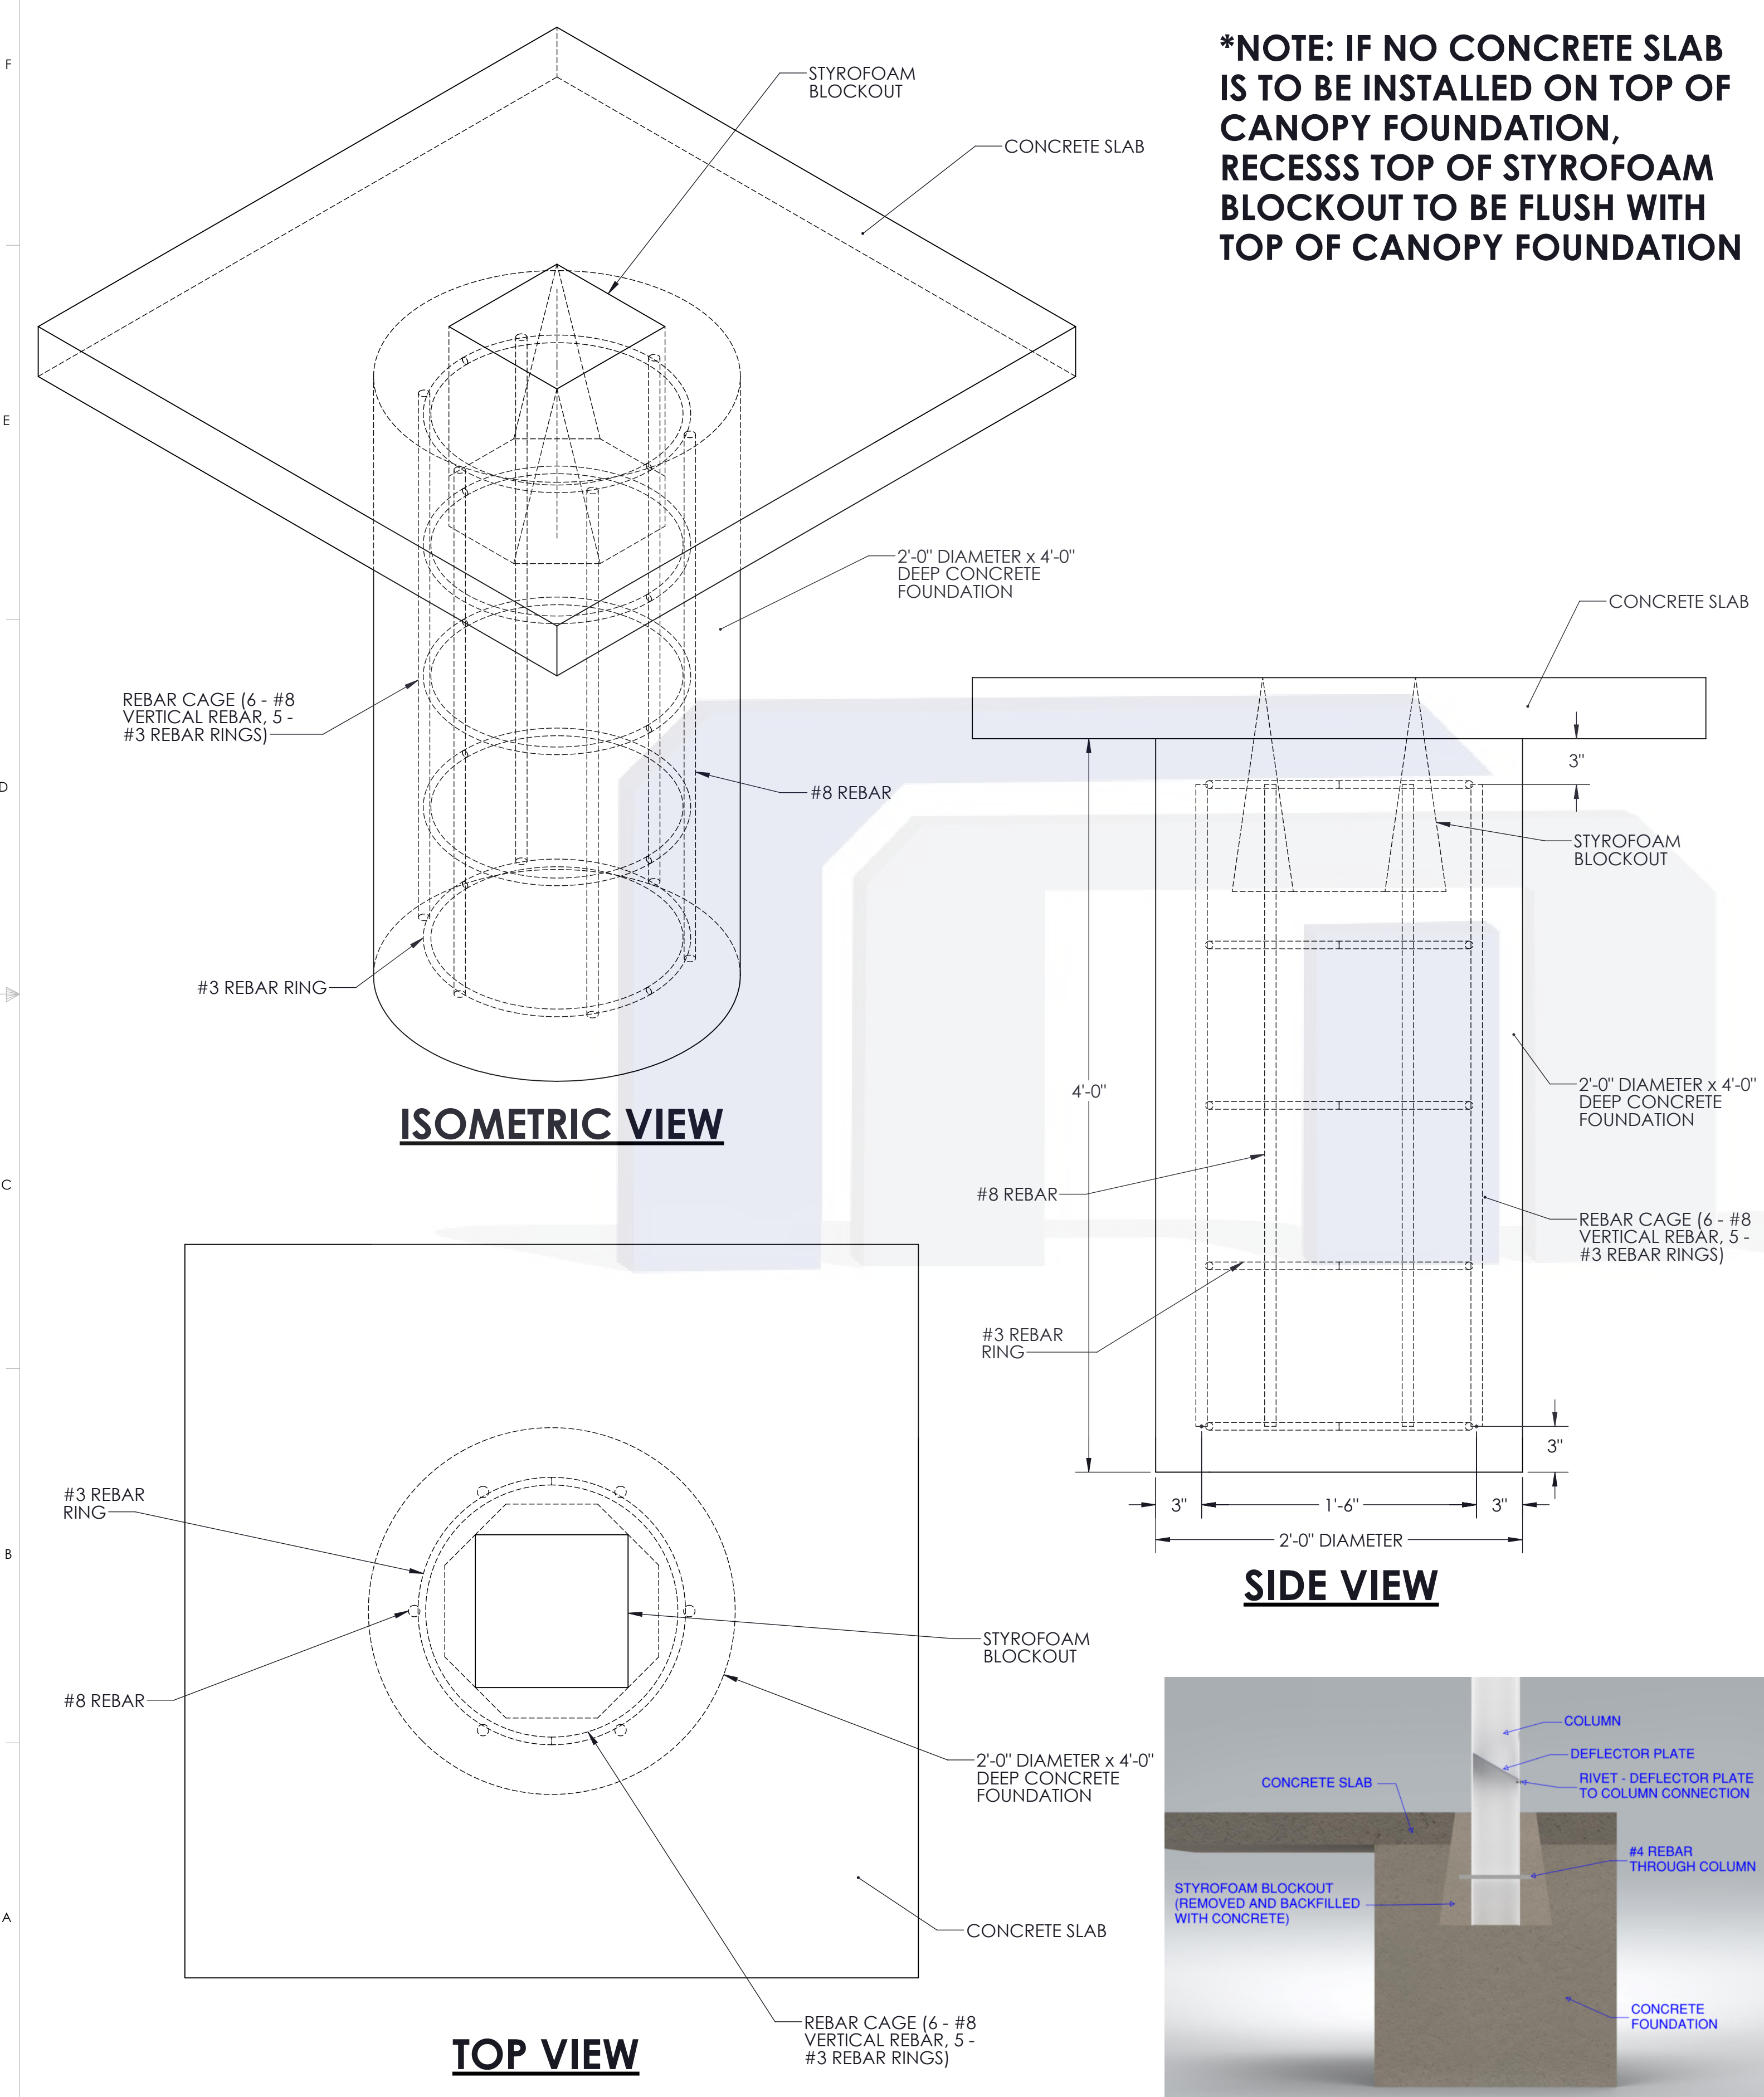

Cantilever CBU Canopy Foundation Design (Up to **170 mph** wind, Exp.=B, Risk Category = II, Ground Snow Load = =0psf

